

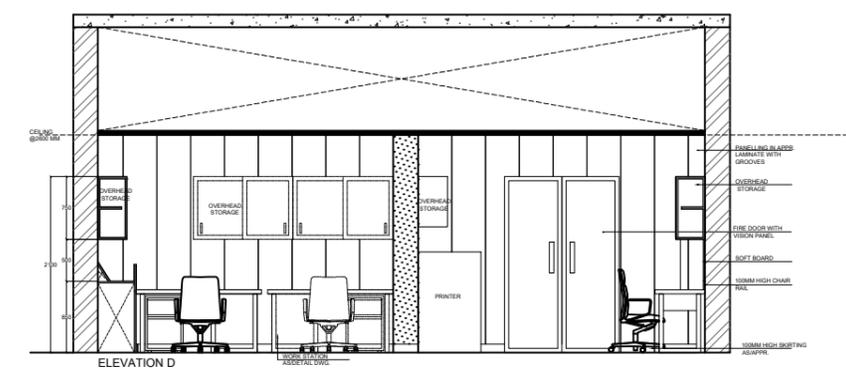
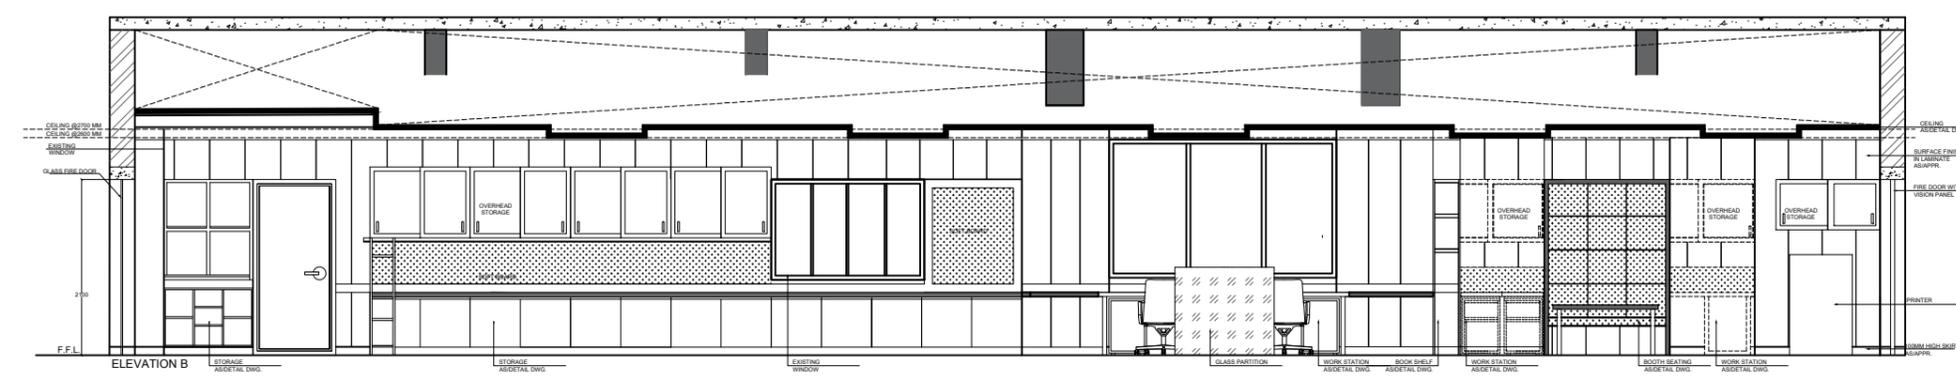
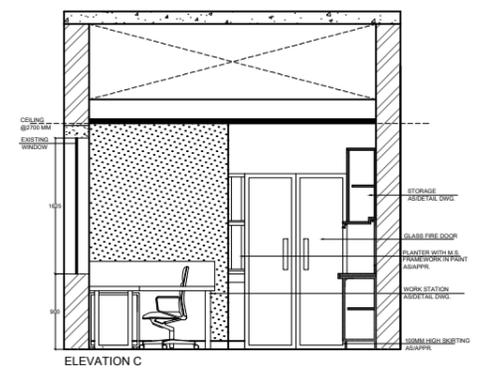



**BIRAC OFFICE PLAN**

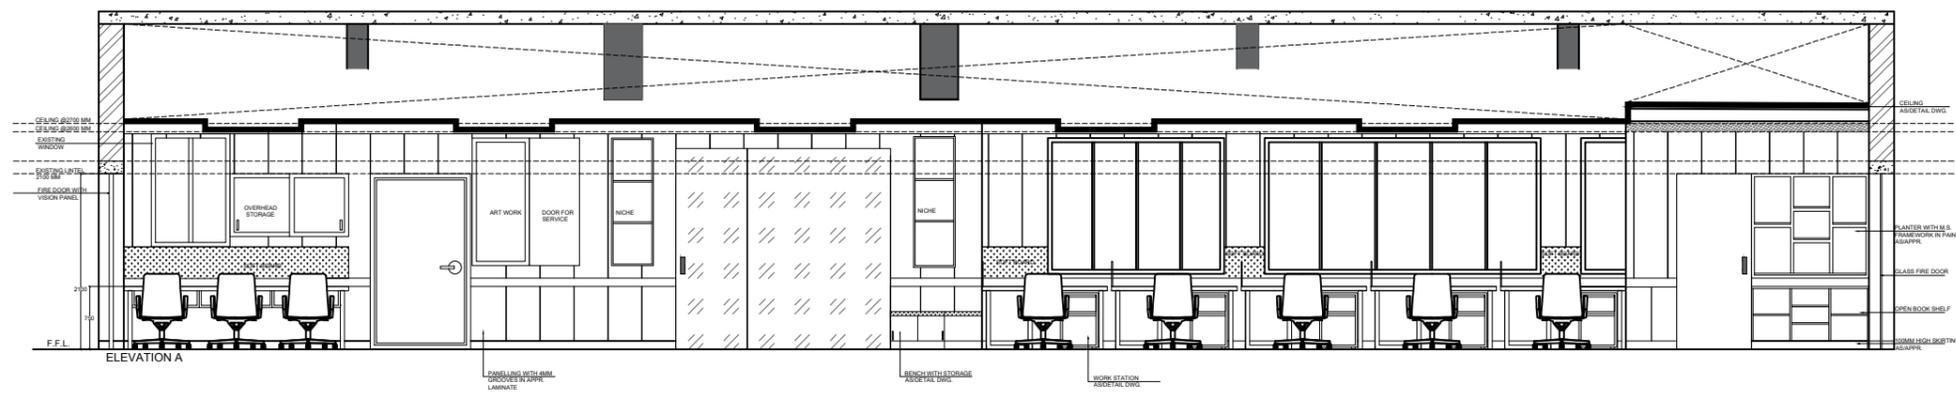


MAIN WALL ELEVATIONS

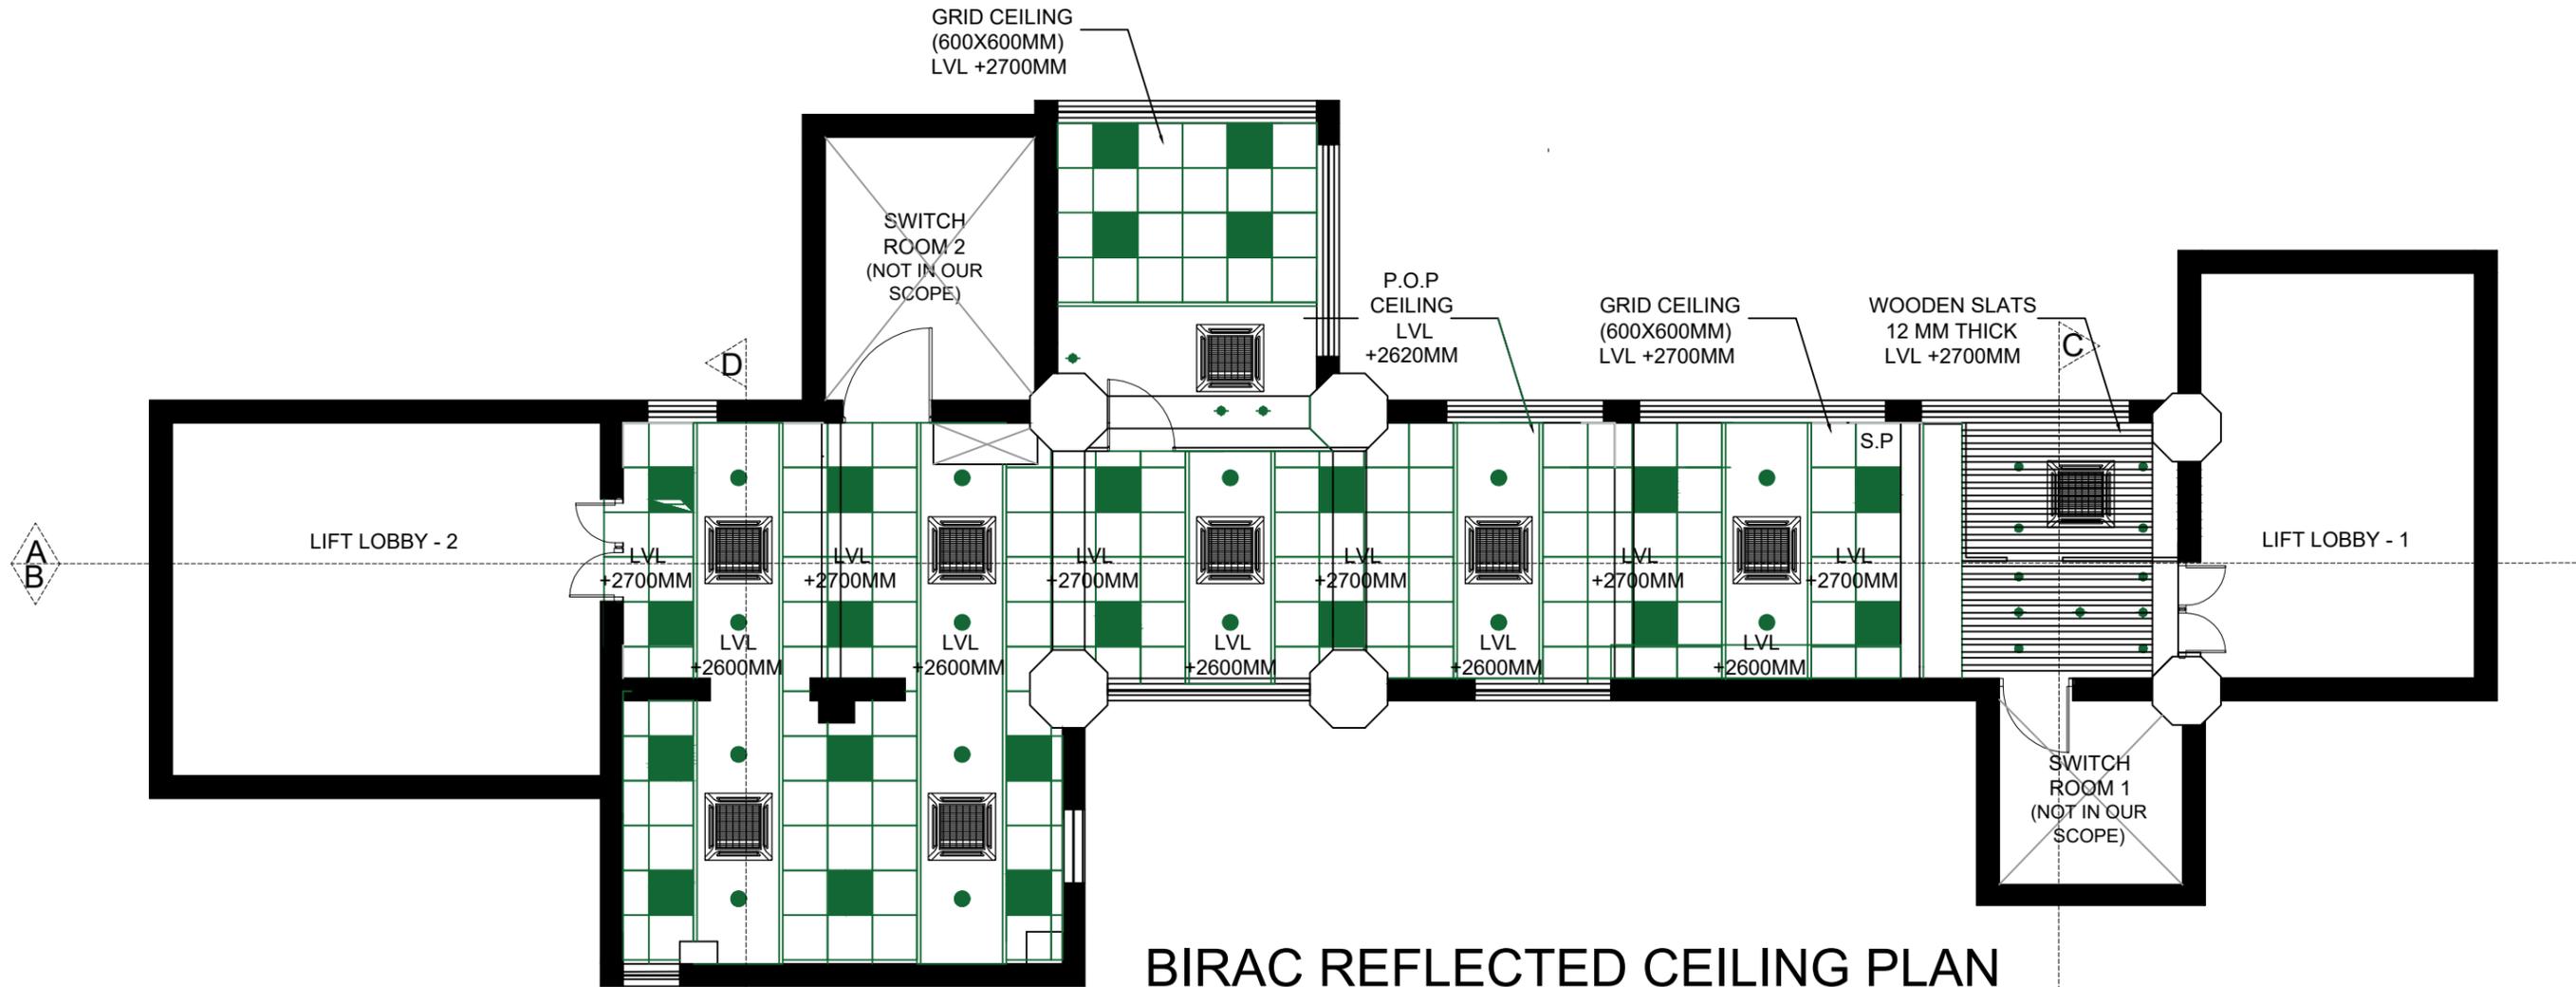


**BIRAC REFLECTED CEILING PLAN  
OPTION 1**

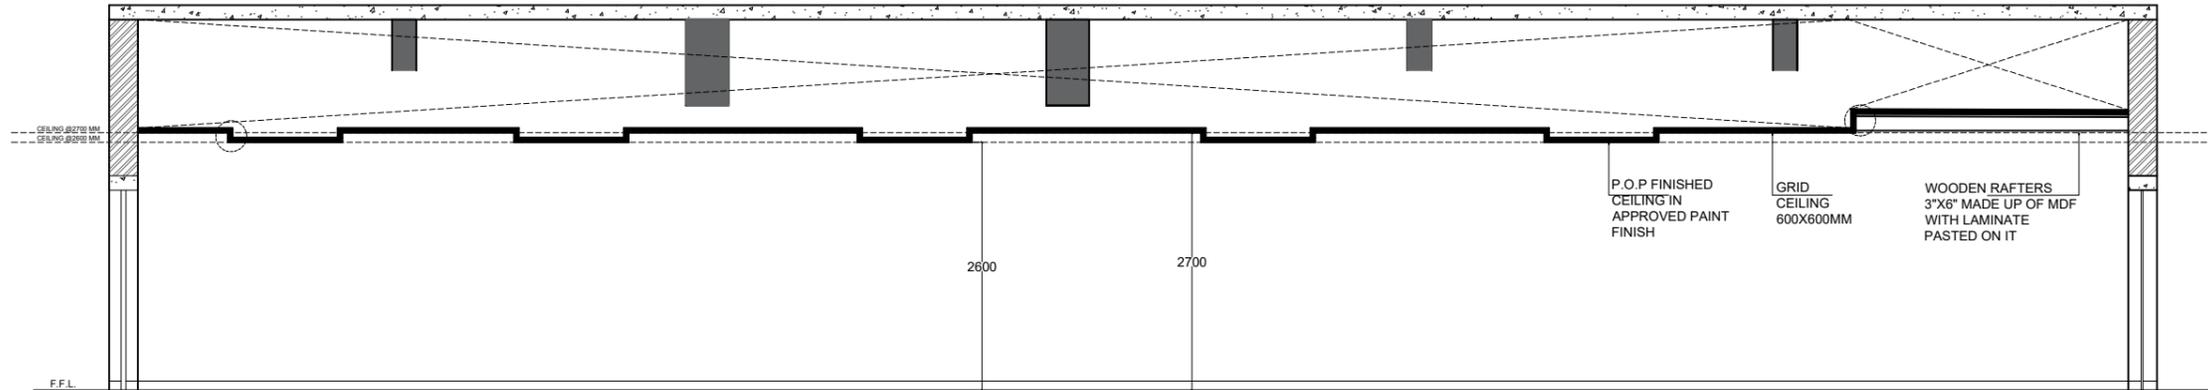


ELEVATION A

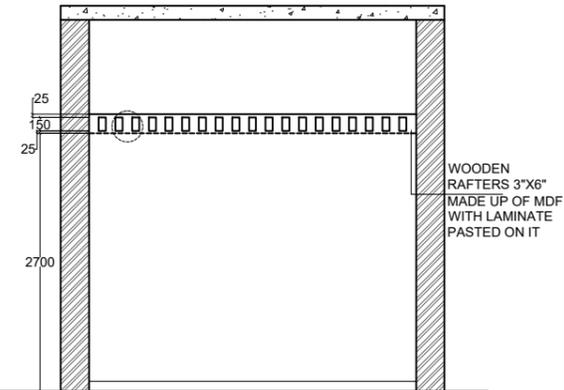


ELEVATION C

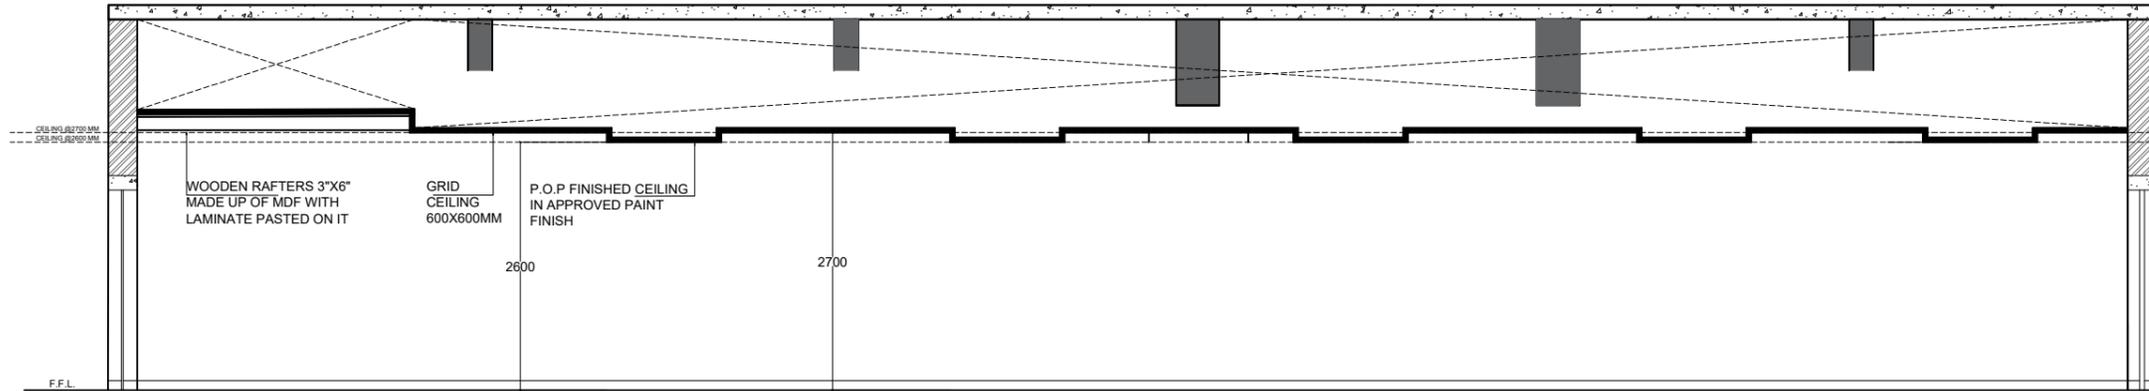


ELEVATION B

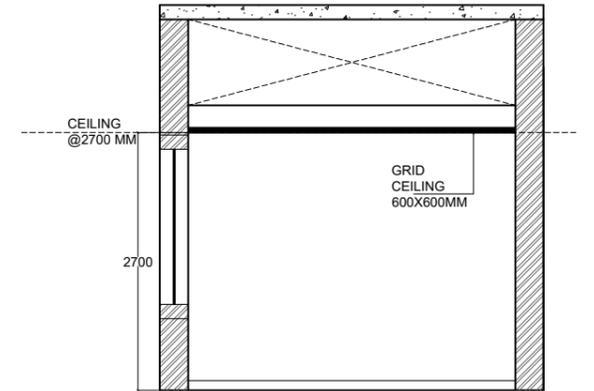


ELEVATION D

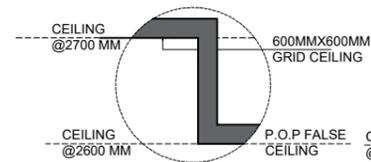

DETAIL X




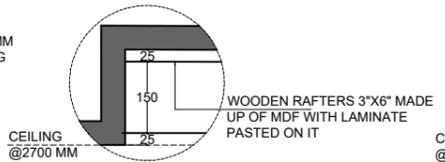


DETAIL Y






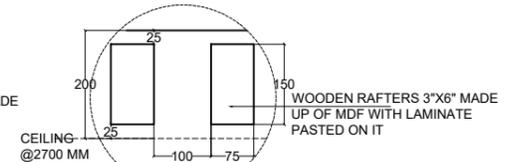


DETAIL Z


R.C.P. SECTIONS

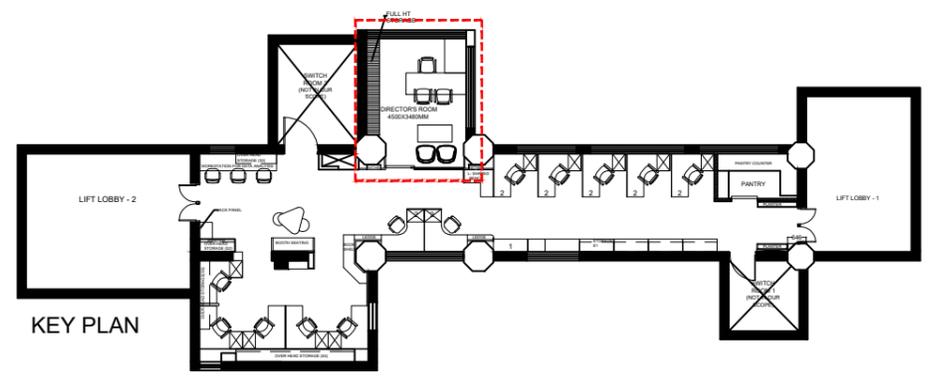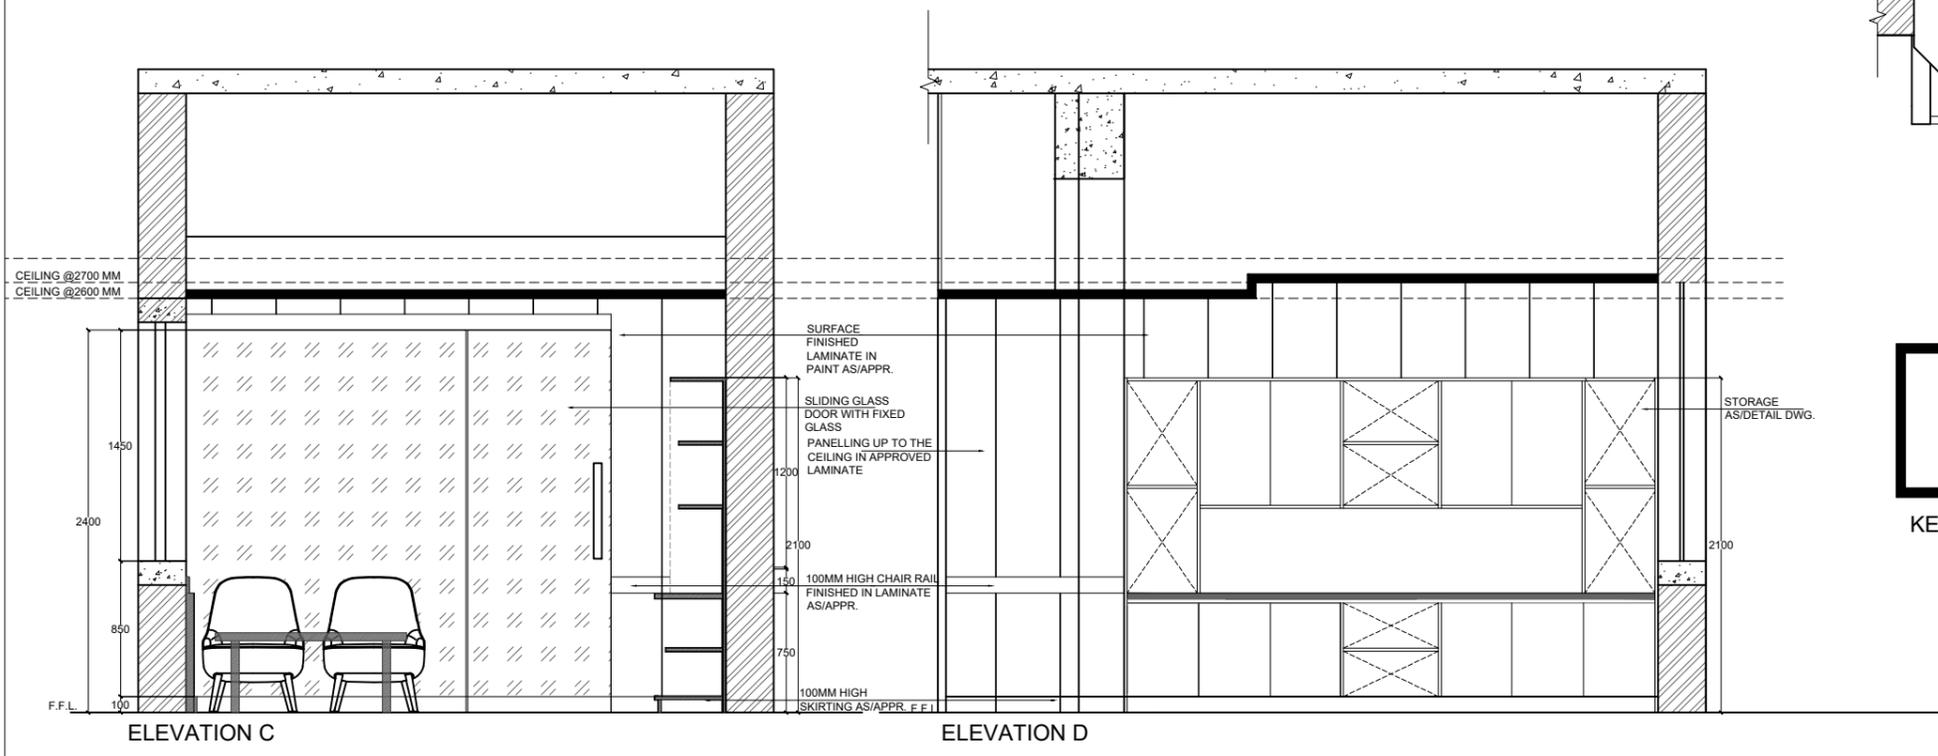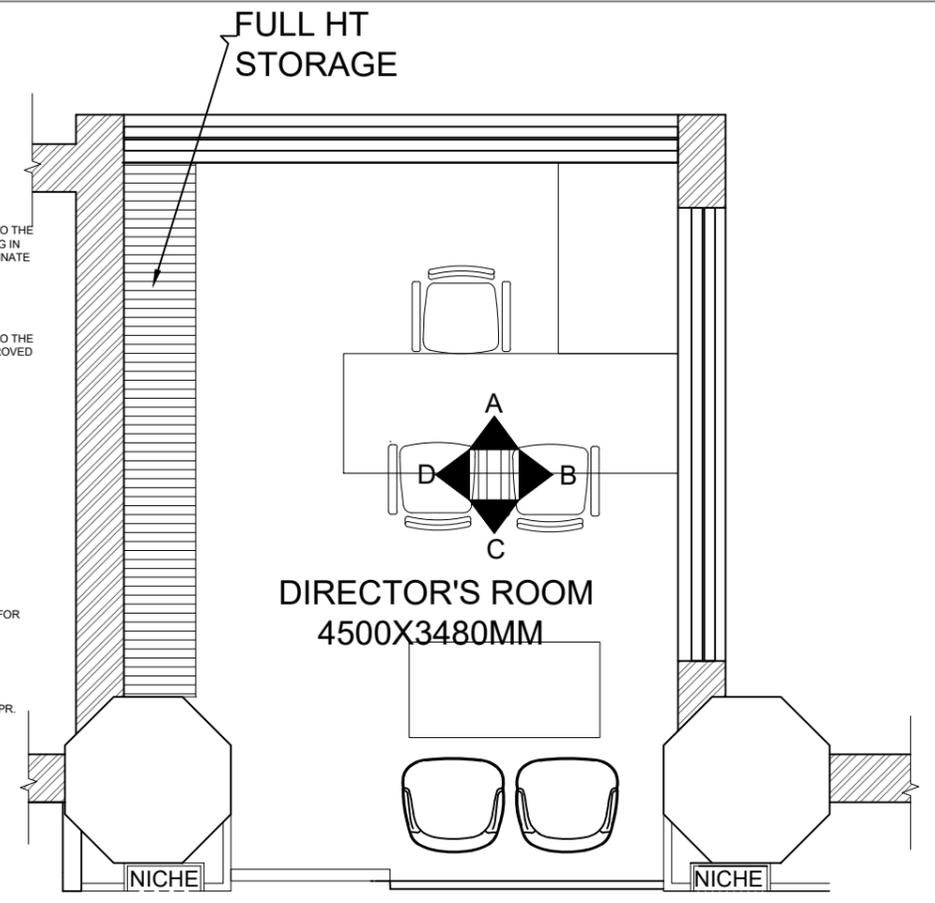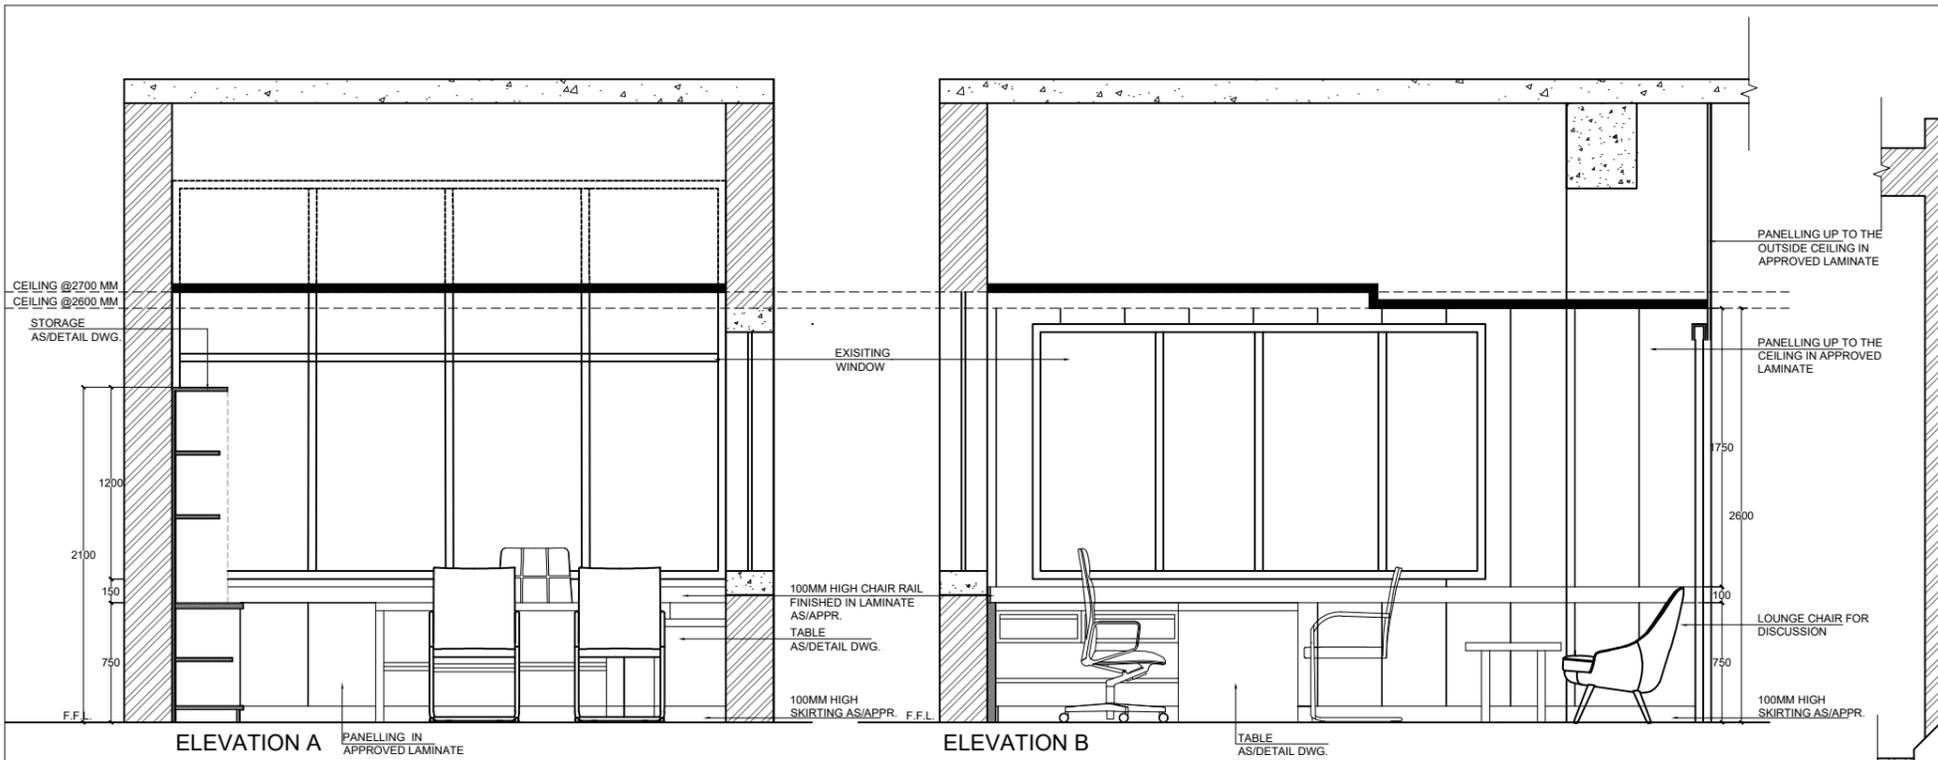


**DIRECTOR'S CABIN**

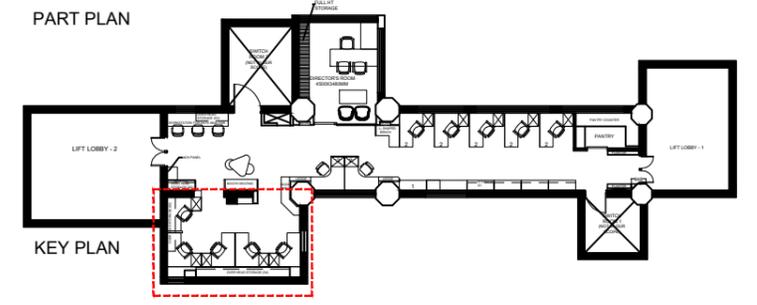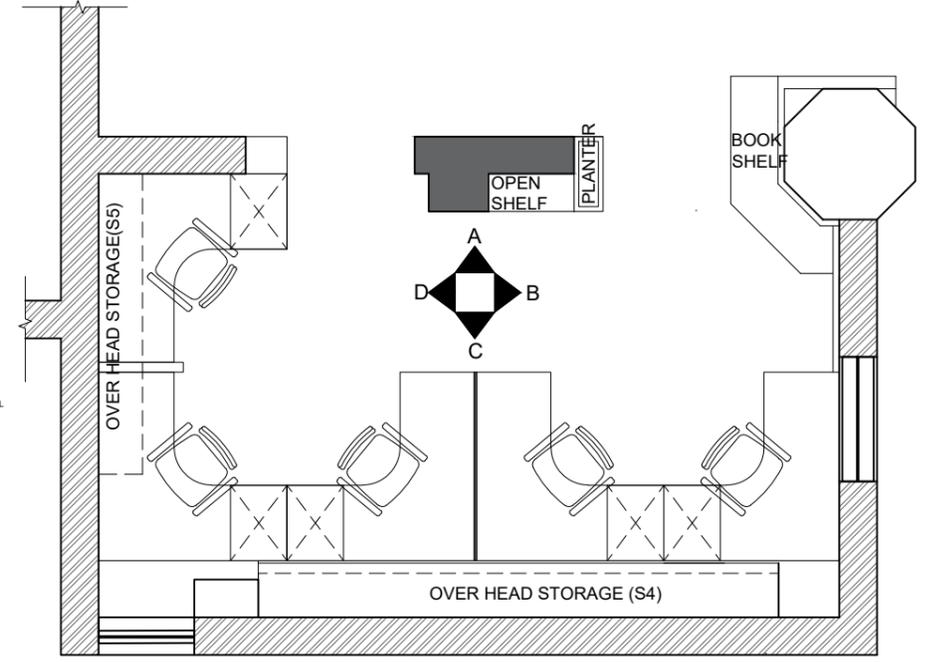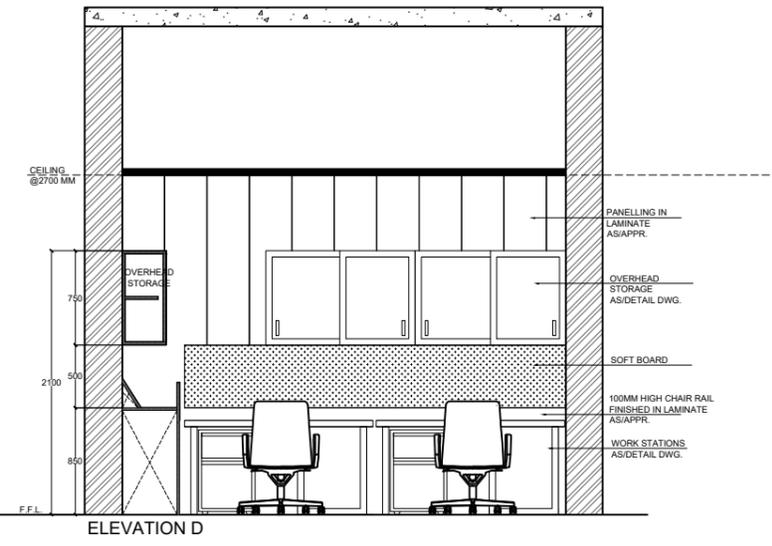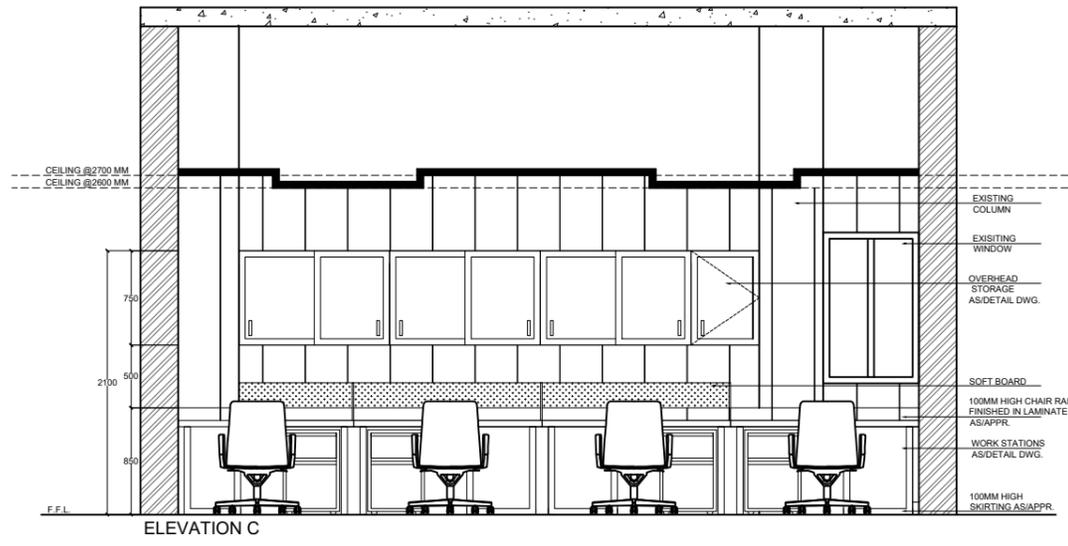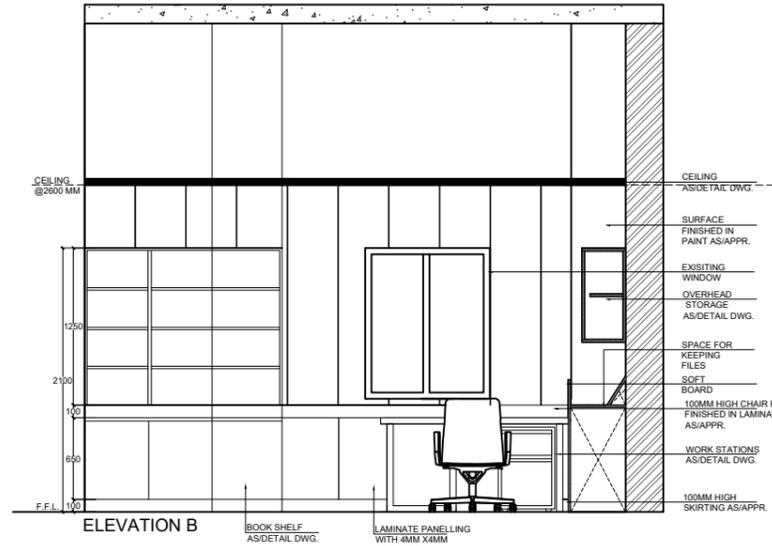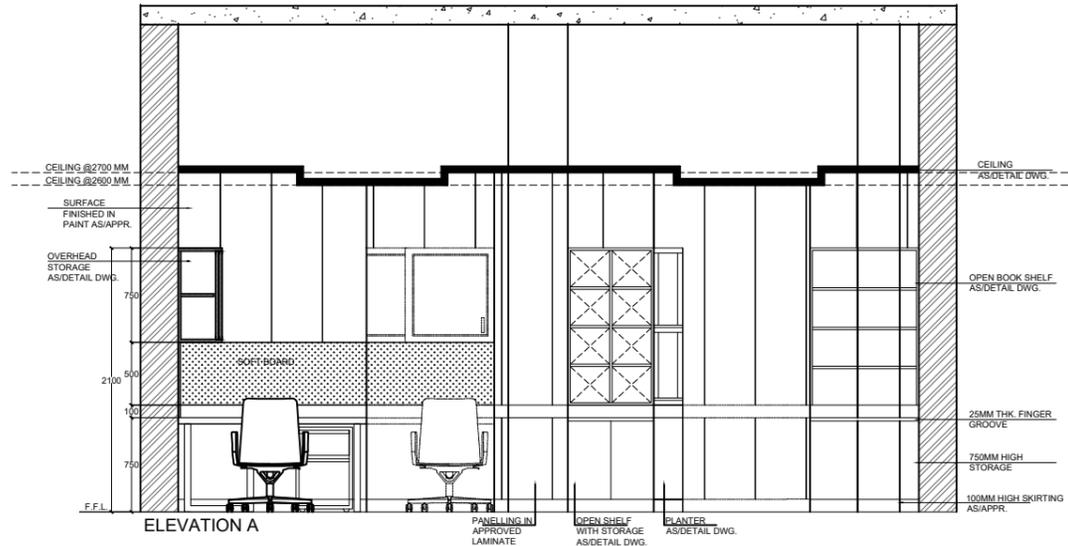


OPEN WORK SPACE

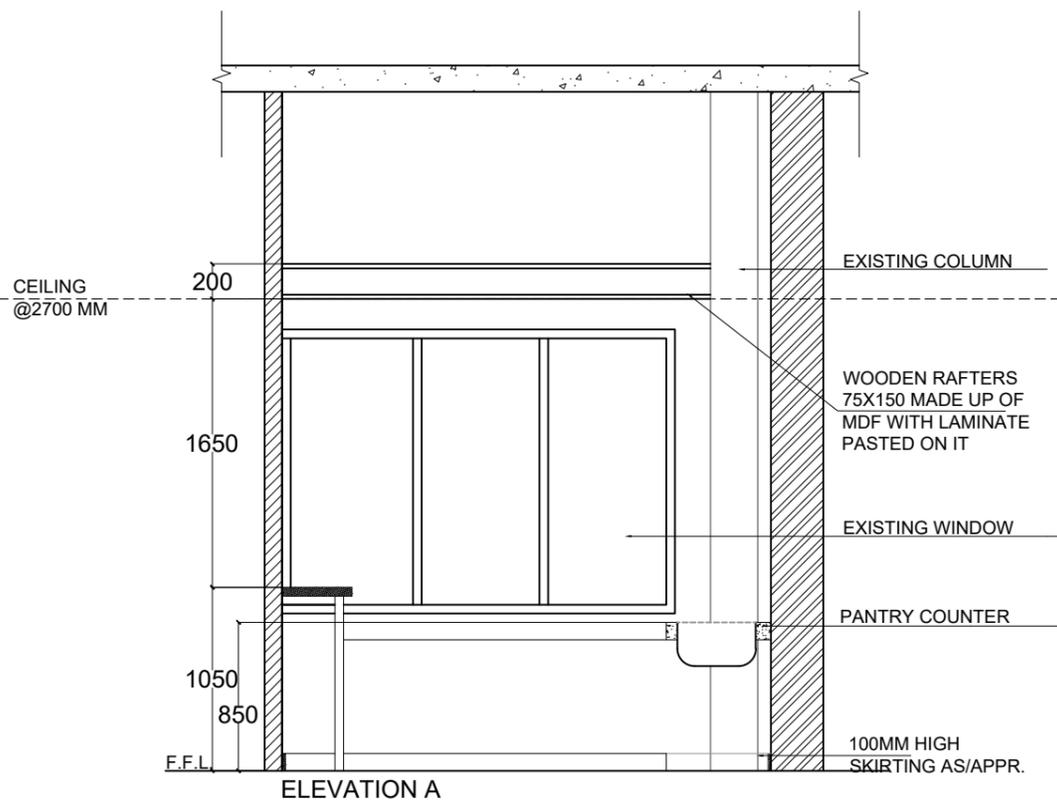


ELEVATION A

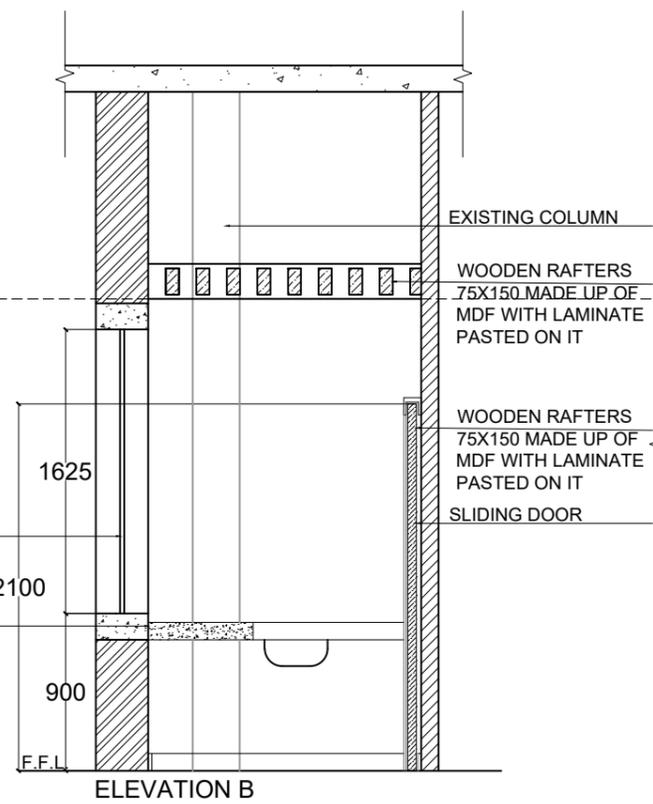


ELEVATION B

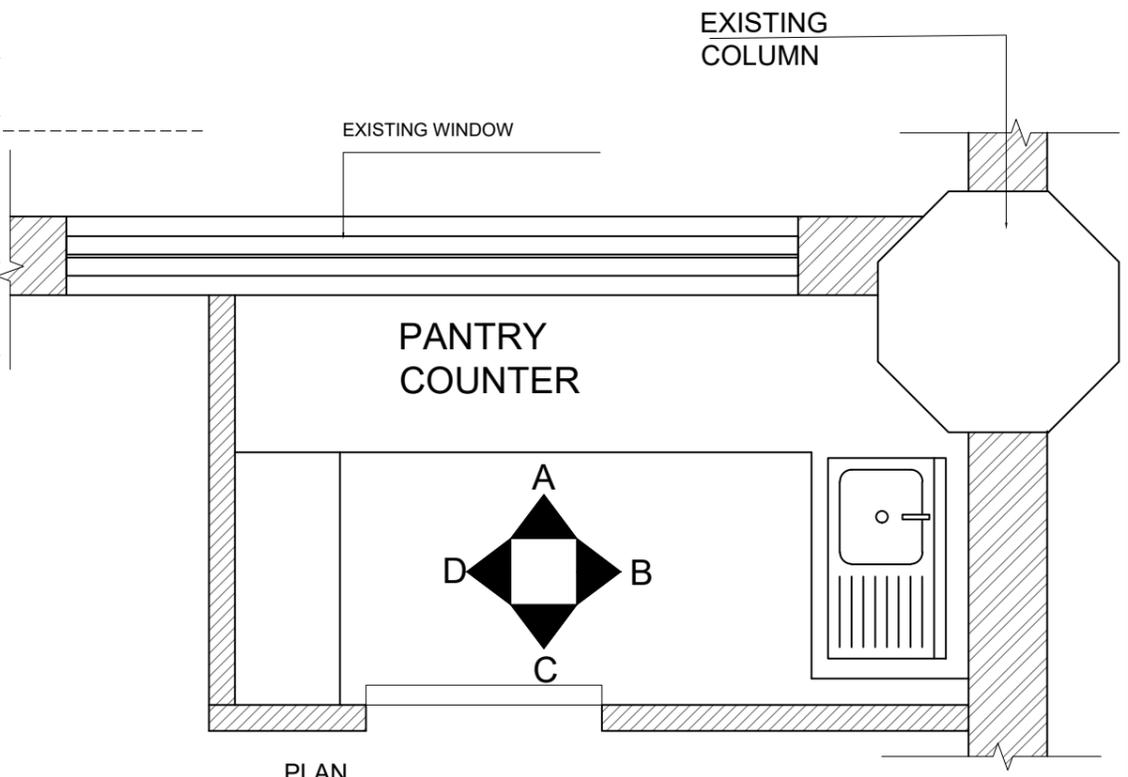


PLAN

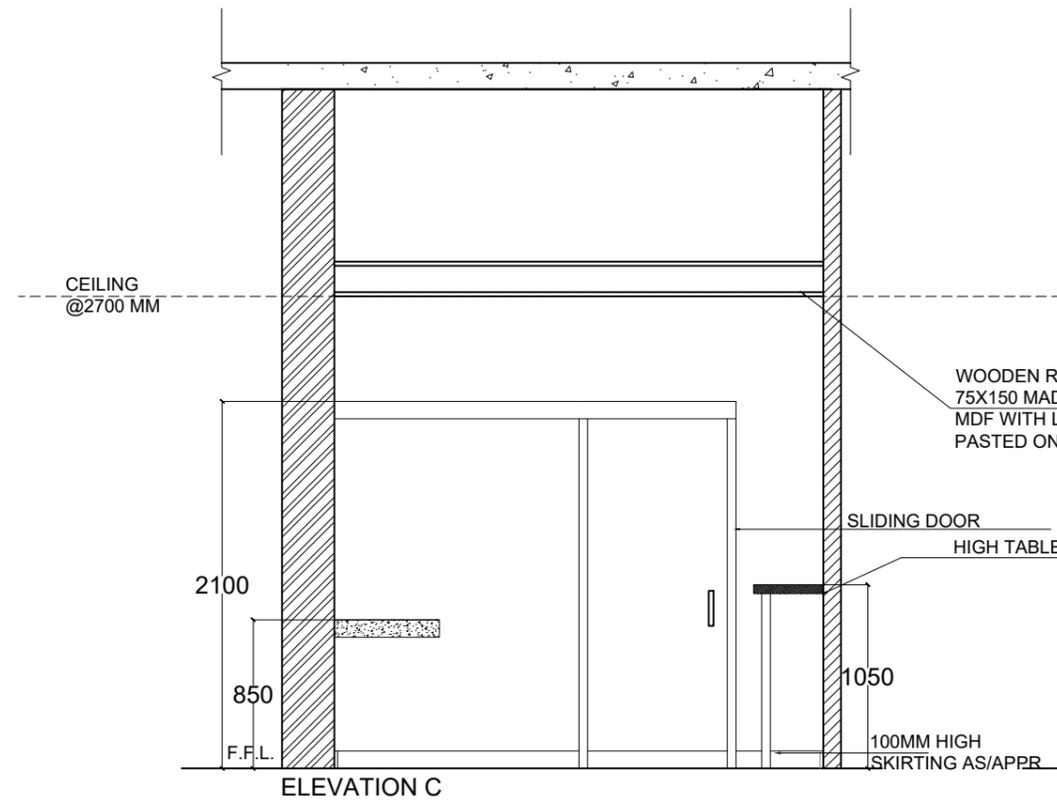

ELEVATION C





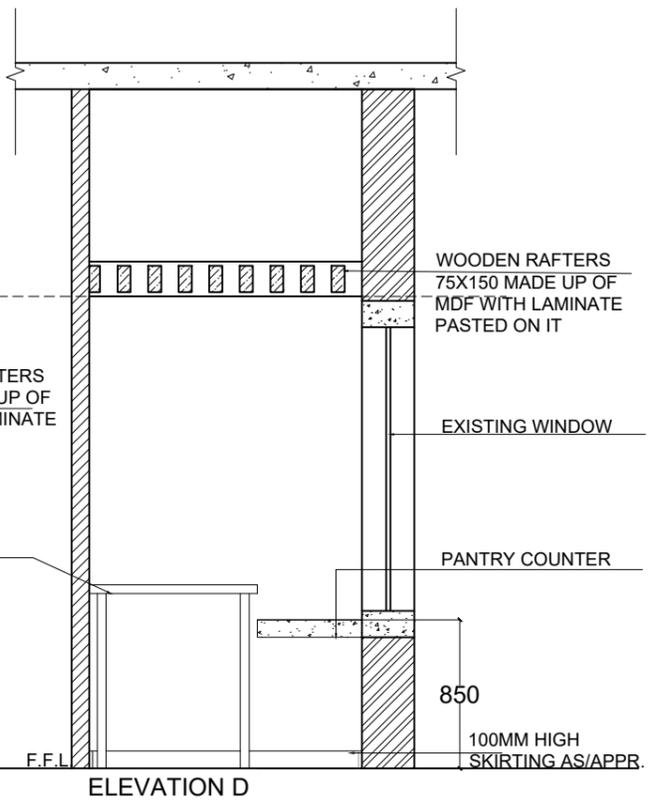



ELEVATION D

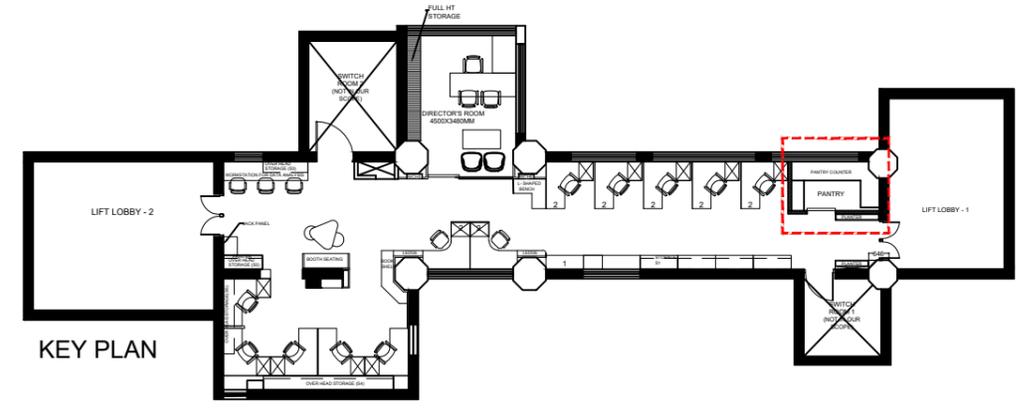


KEY PLAN

PANTRY

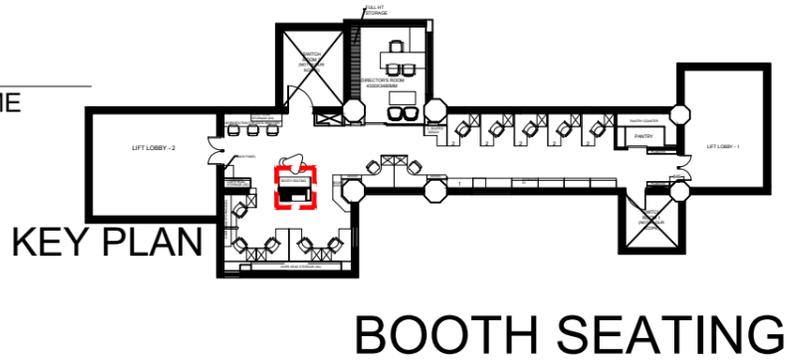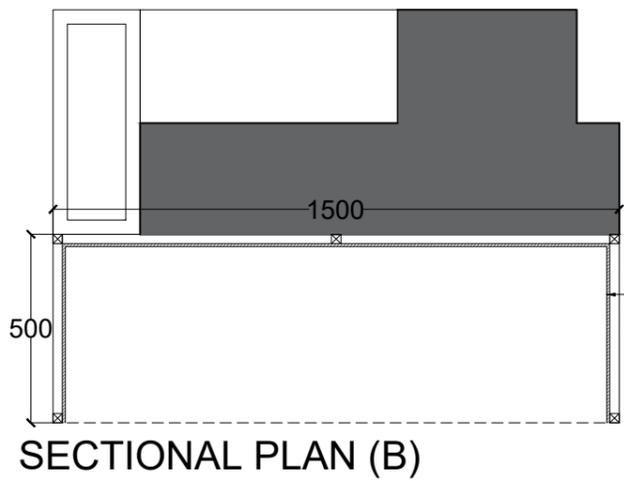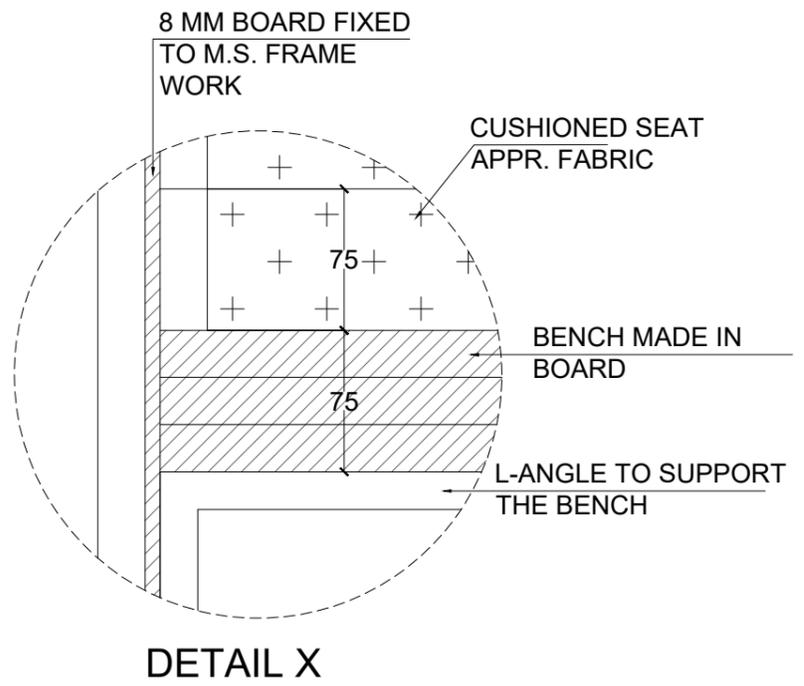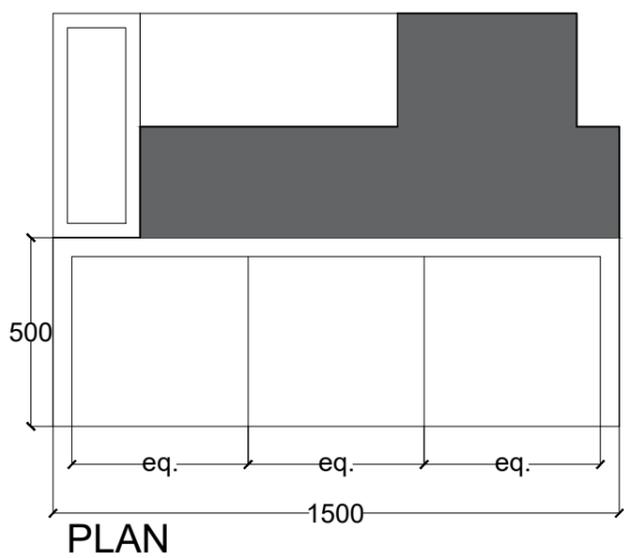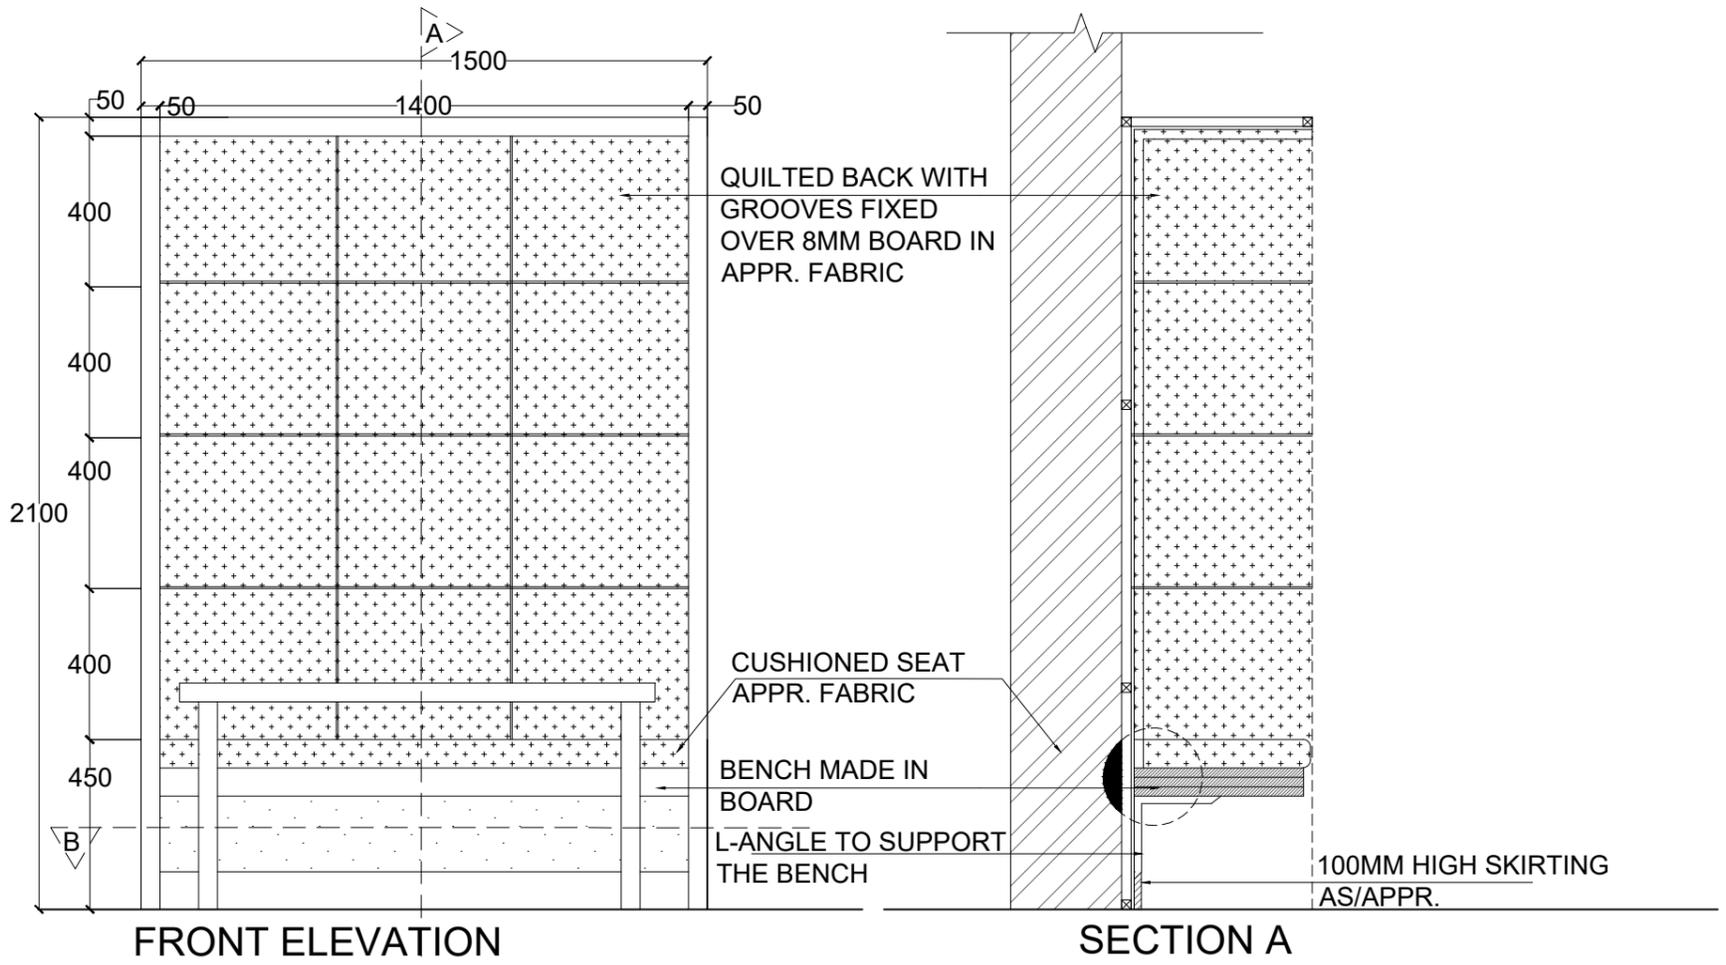


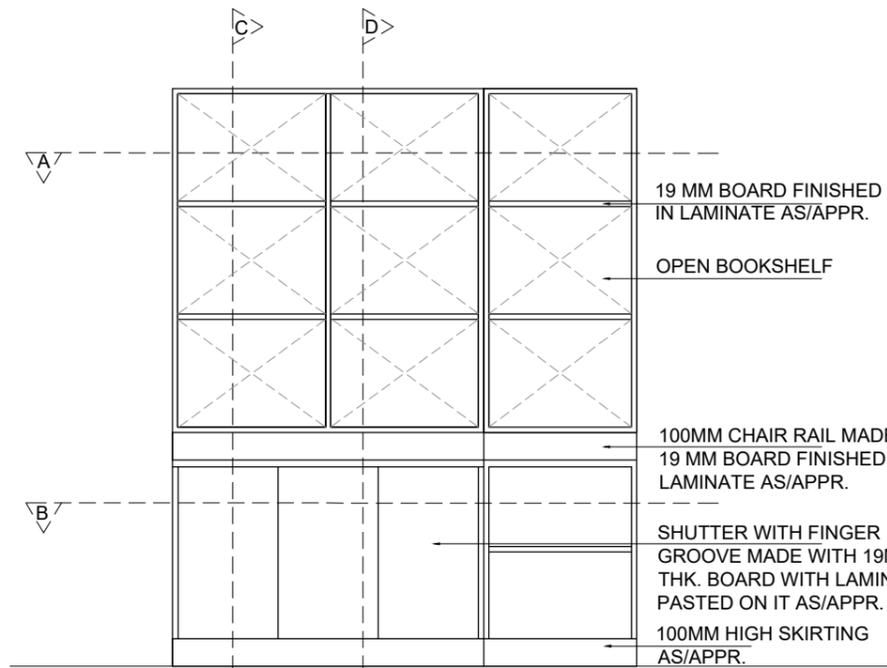


FRONT ELEVATION

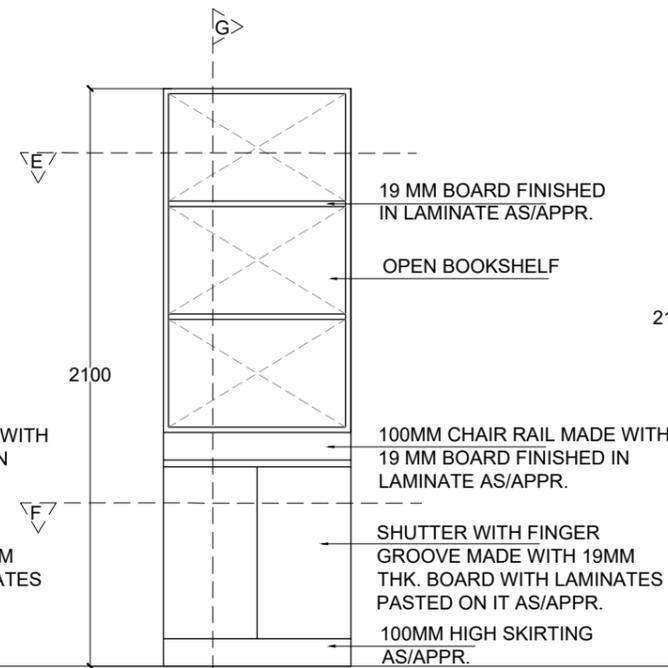

FRONT ELEVATION

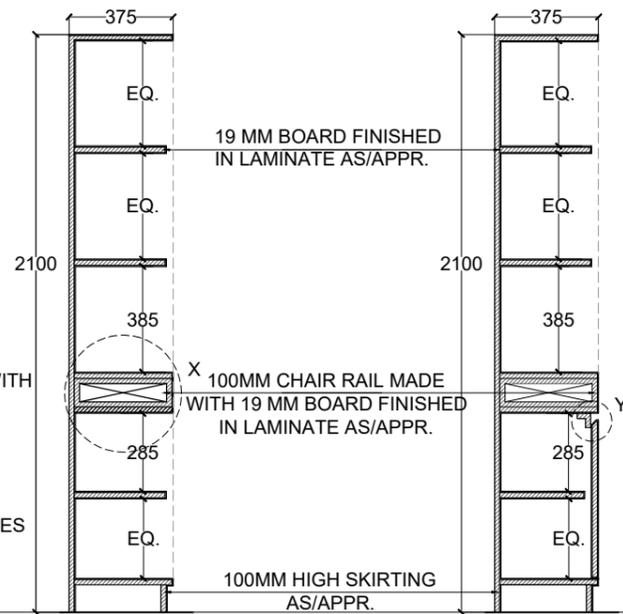


SECTION C

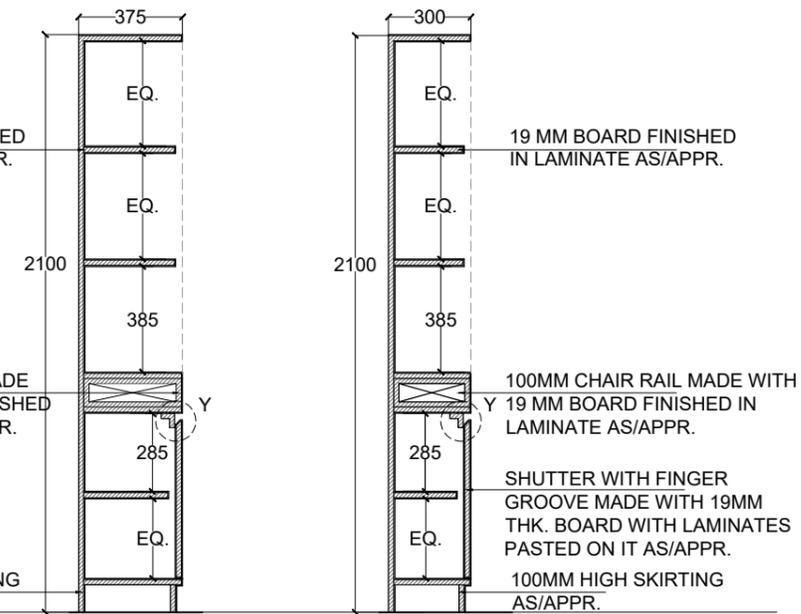


SECTION D


SECTION G

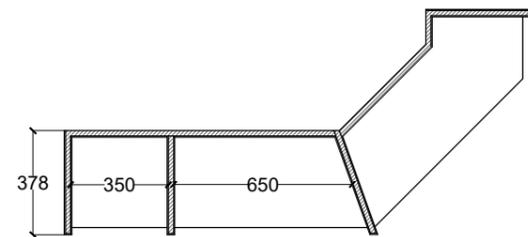


SECTIONAL PLAN (A)

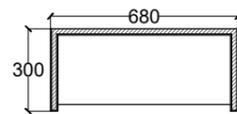


SECTIONAL PLAN (E)

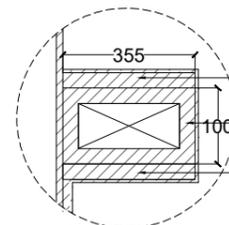


DETAIL X

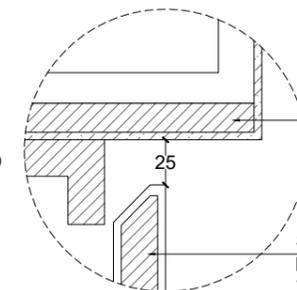


DETAIL Y

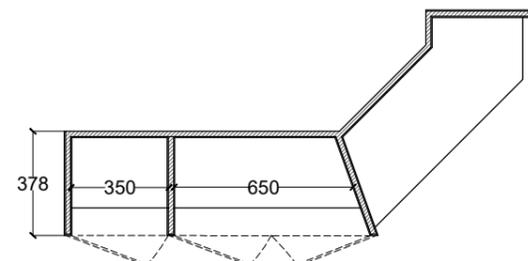

SECTIONAL PLAN (B)

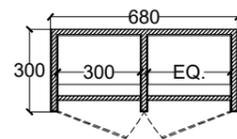


SECTIONAL PLAN (F)

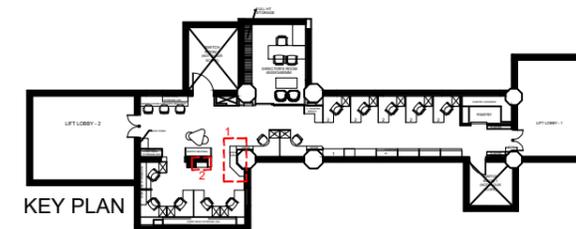


BOOKSHELF 1






BOOKSHELF 2

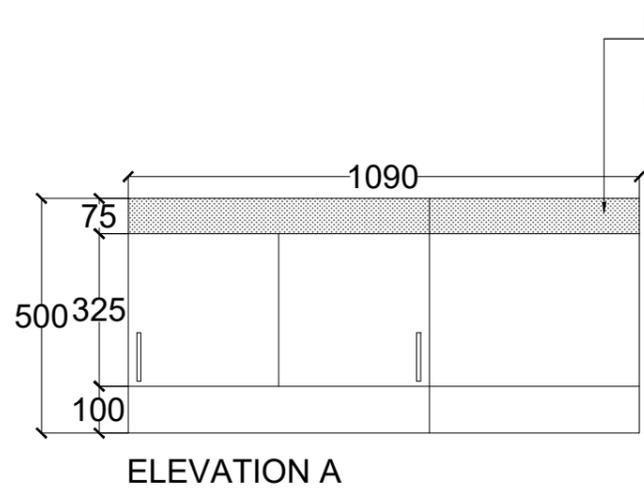










BENCH SEATING MADE IN 19MM THICK BOARD IN APPR. LAMINATE AND UPHOLSTERY

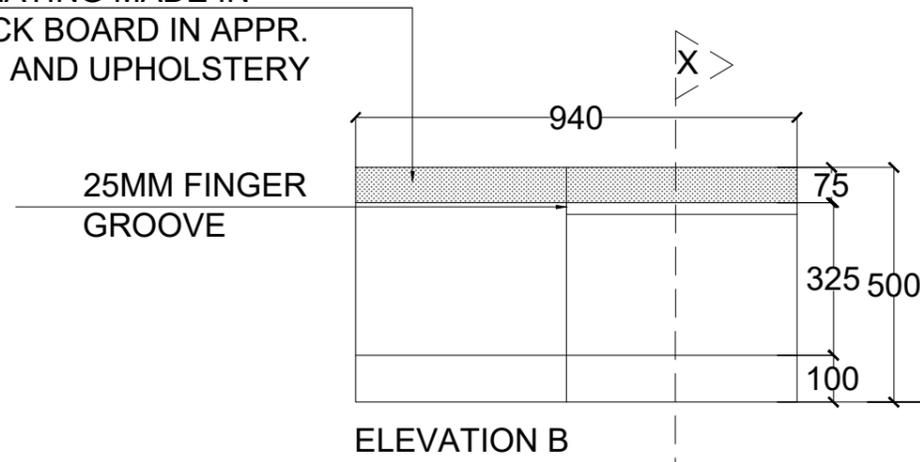

BENCH SEATING MADE IN 19MM THICK BOARD IN APPR. LAMINATE AND UPHOLSTERY

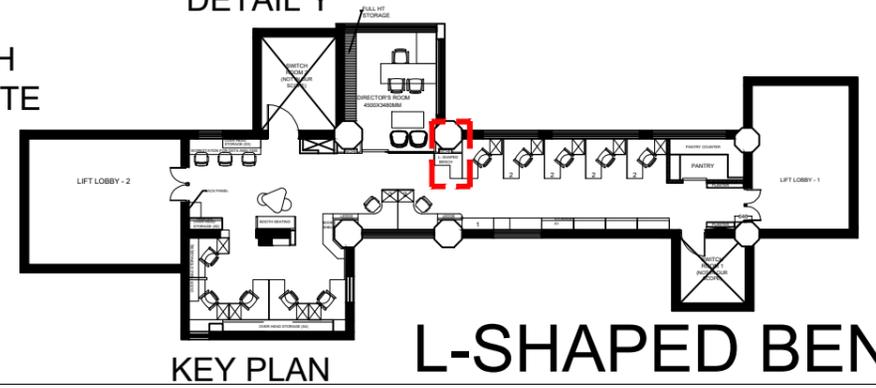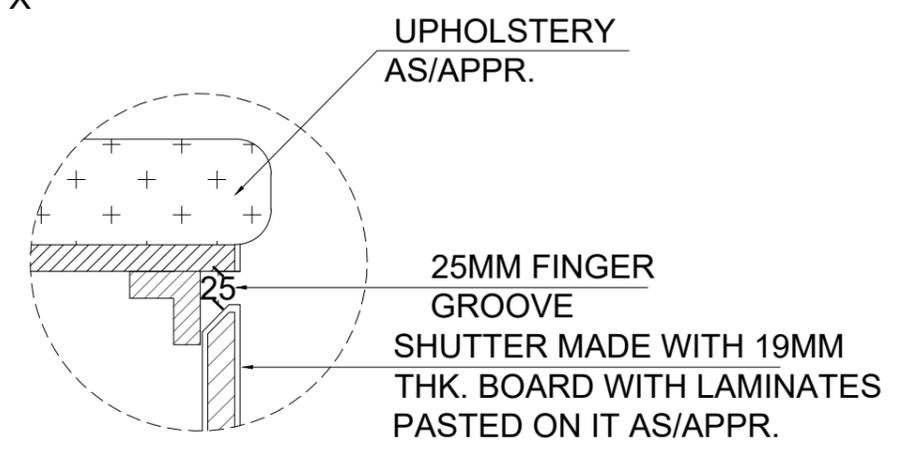
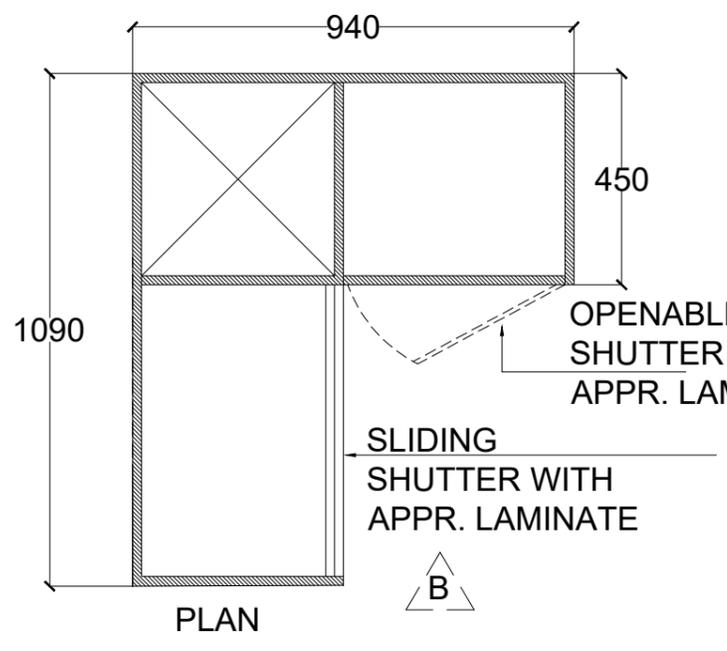
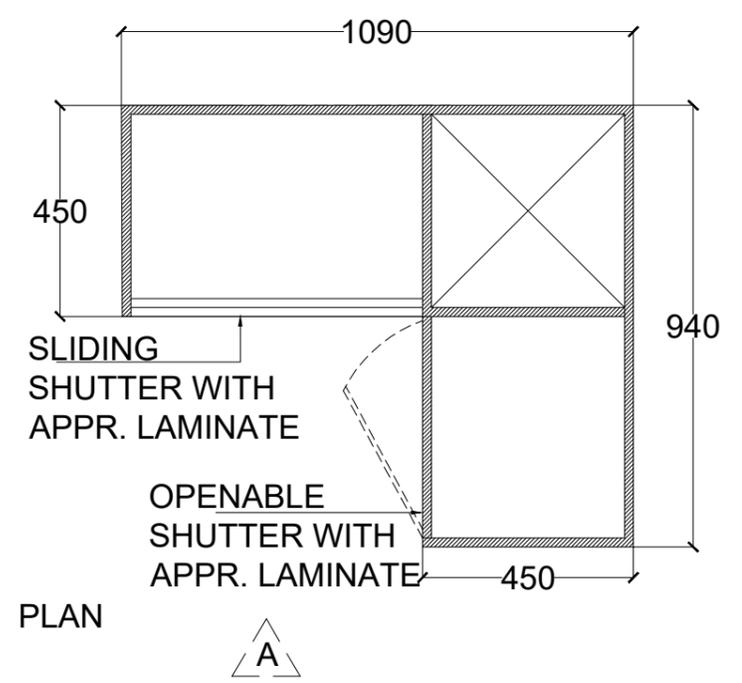
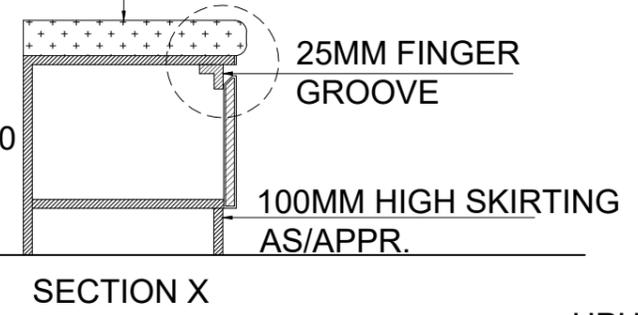


**L-SHAPED BENCH**

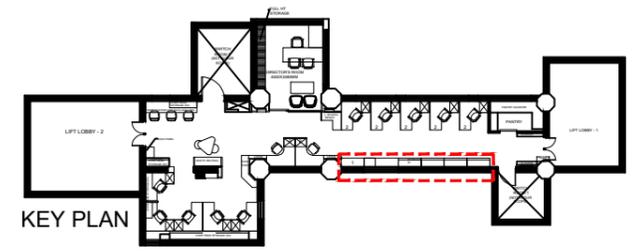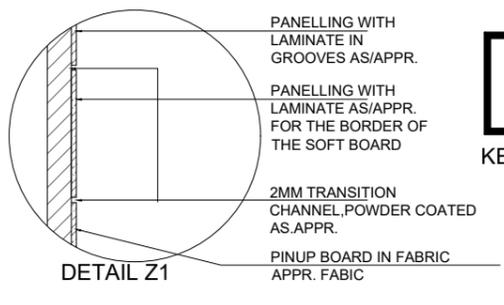
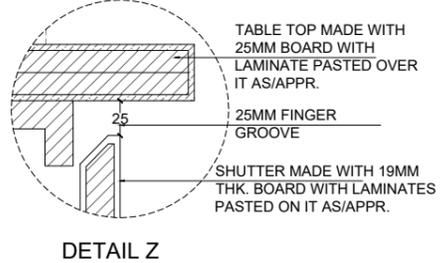
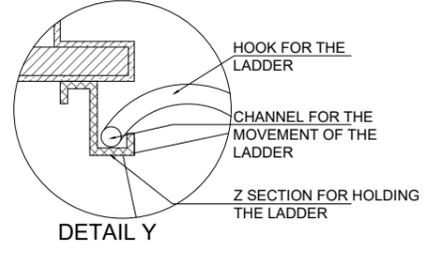
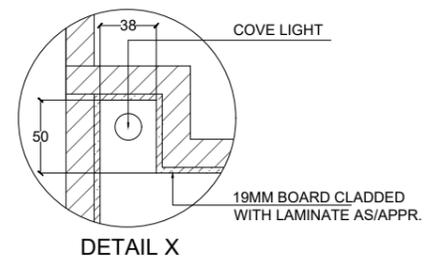
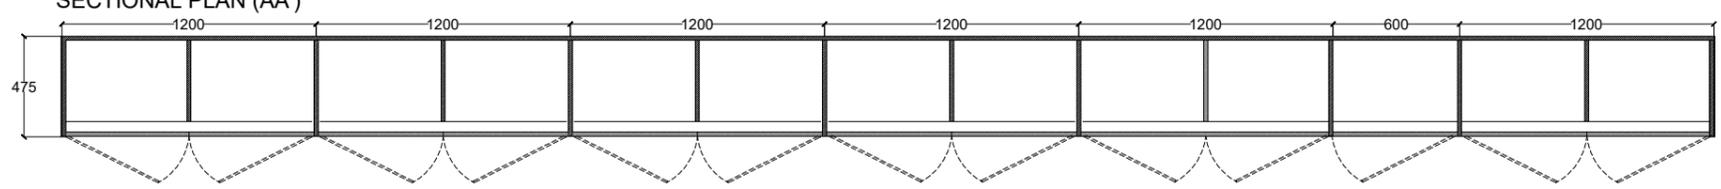
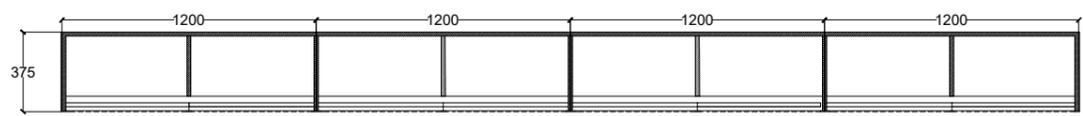
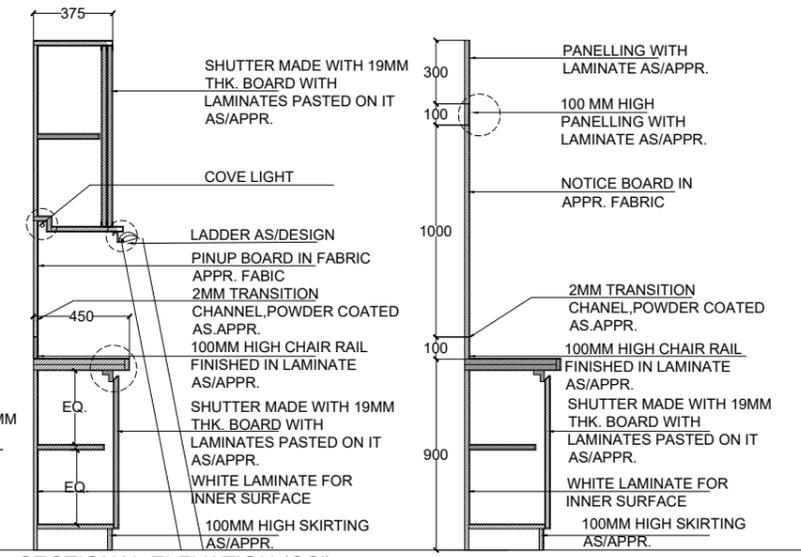
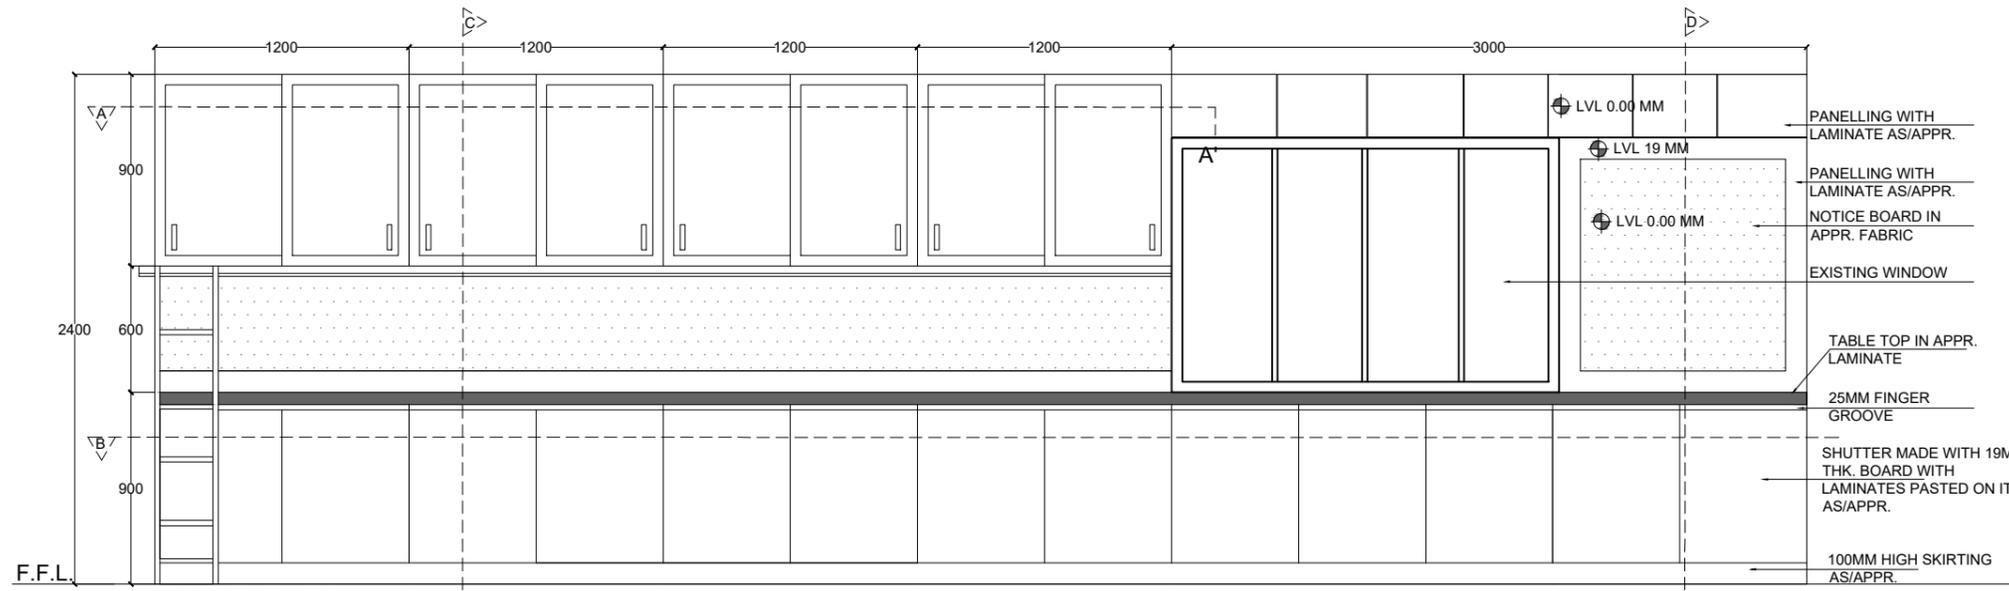


**STORAGE S1**



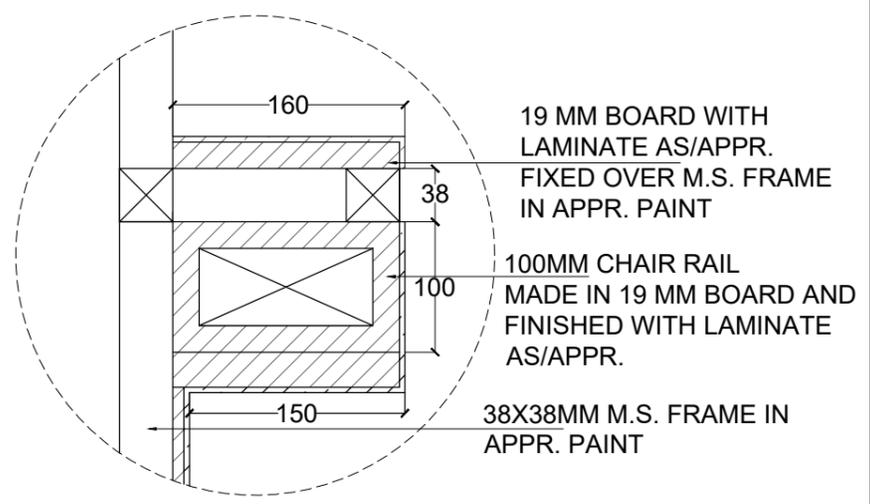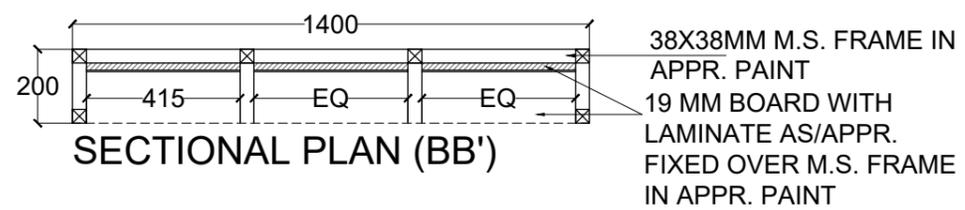
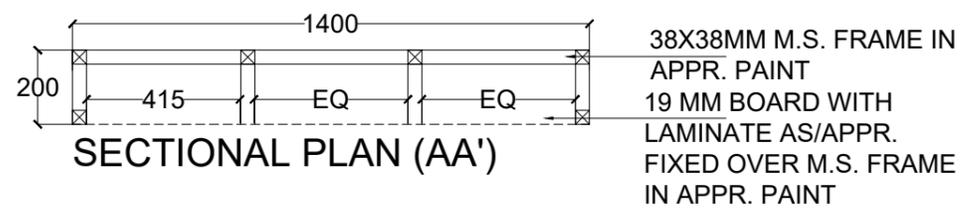
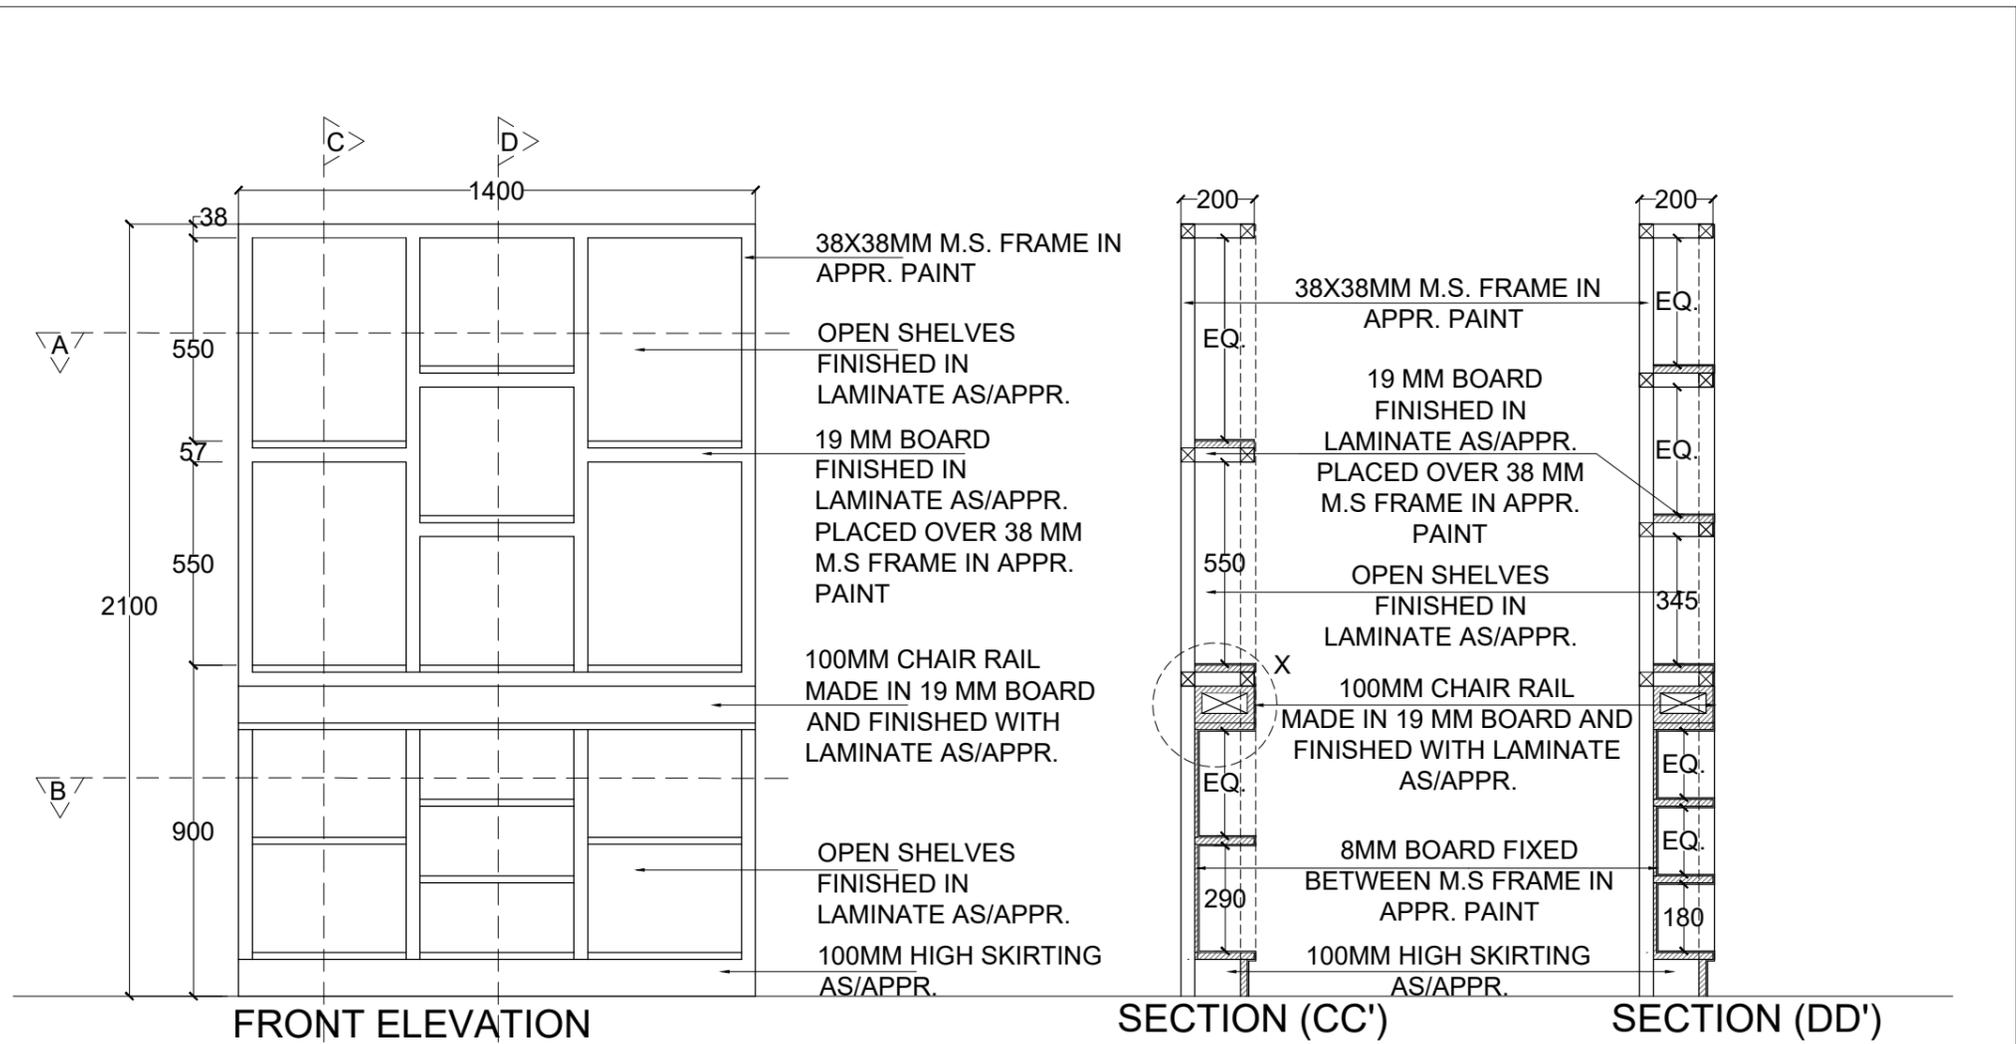


# PLANTER 1

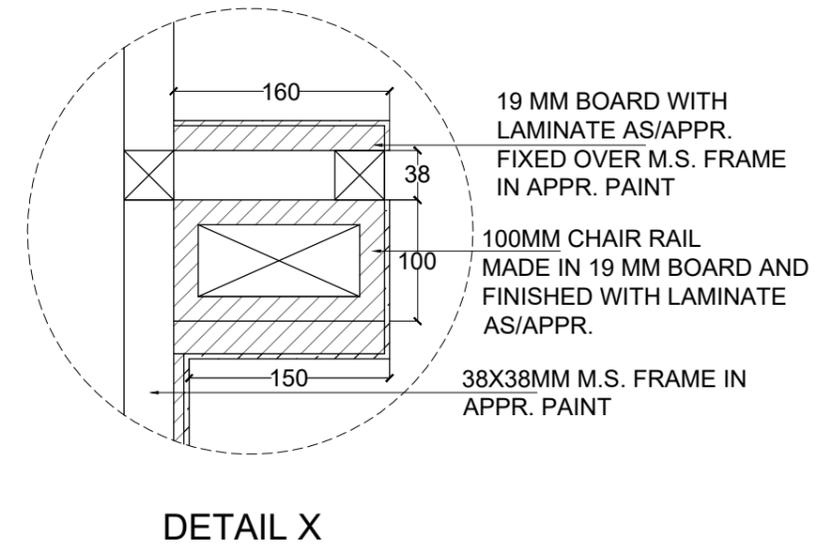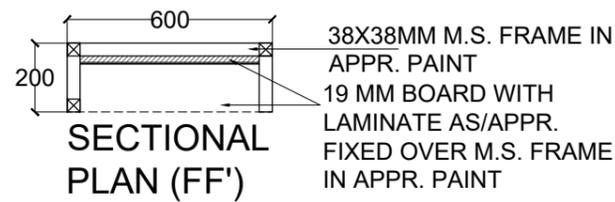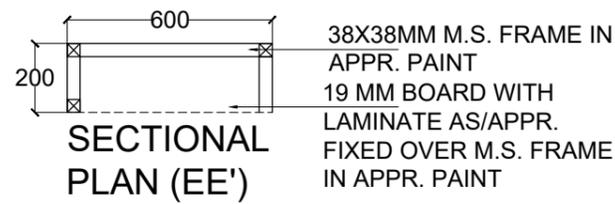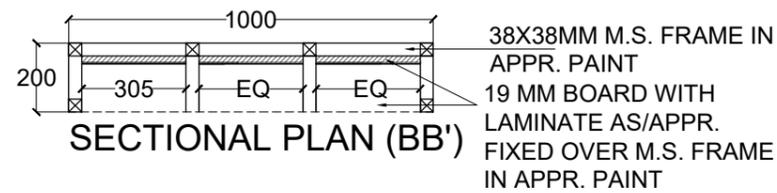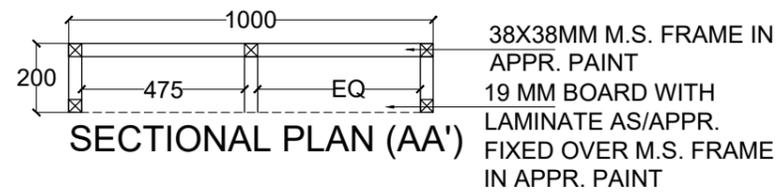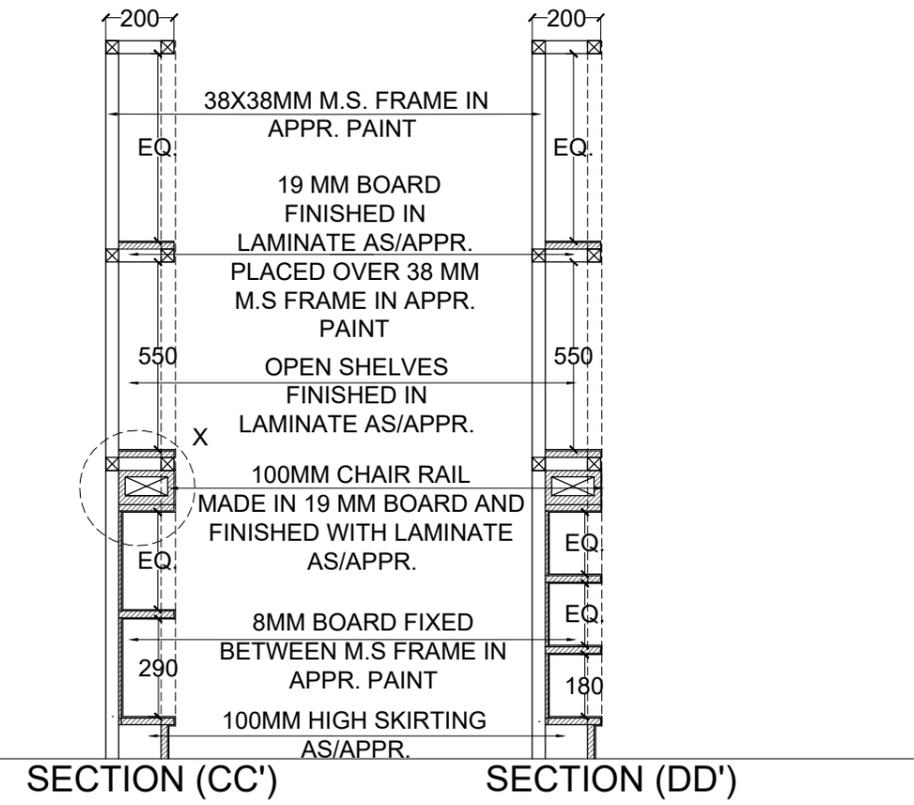
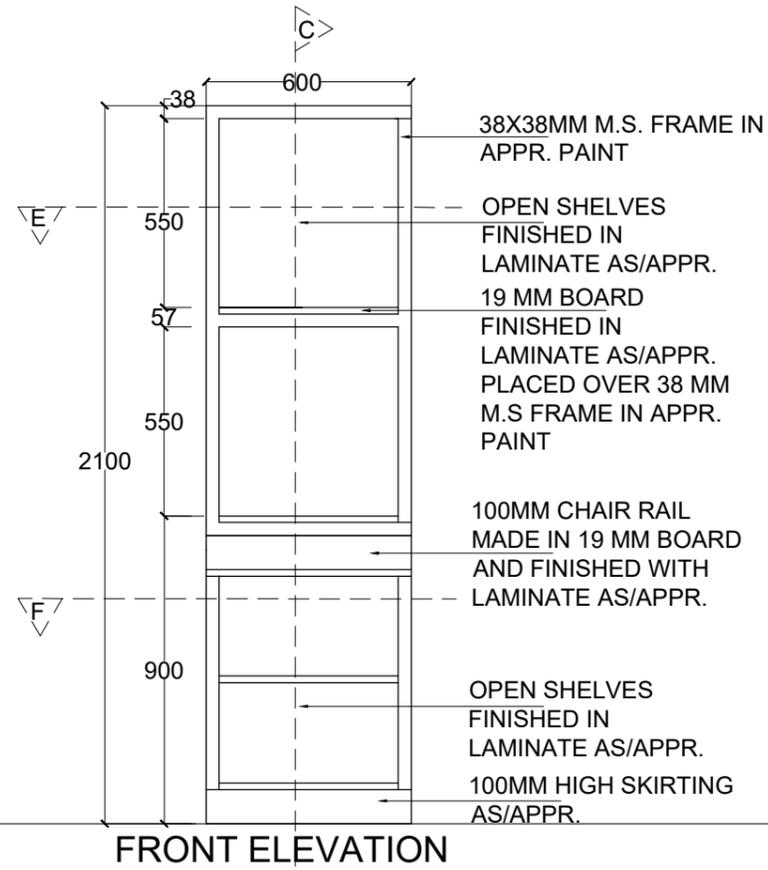
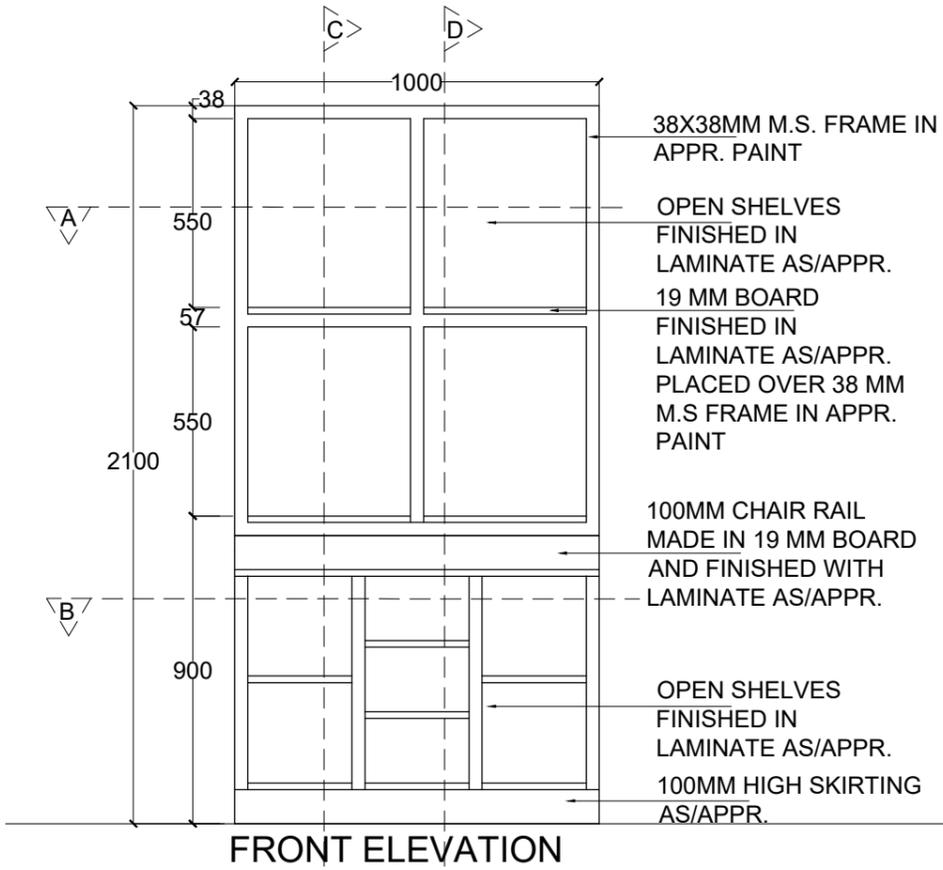


PLANTER 2


PLANTER 3

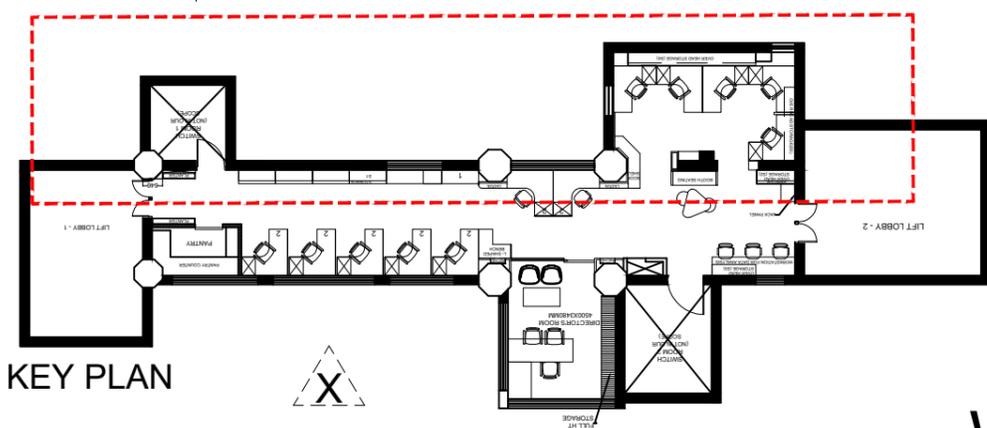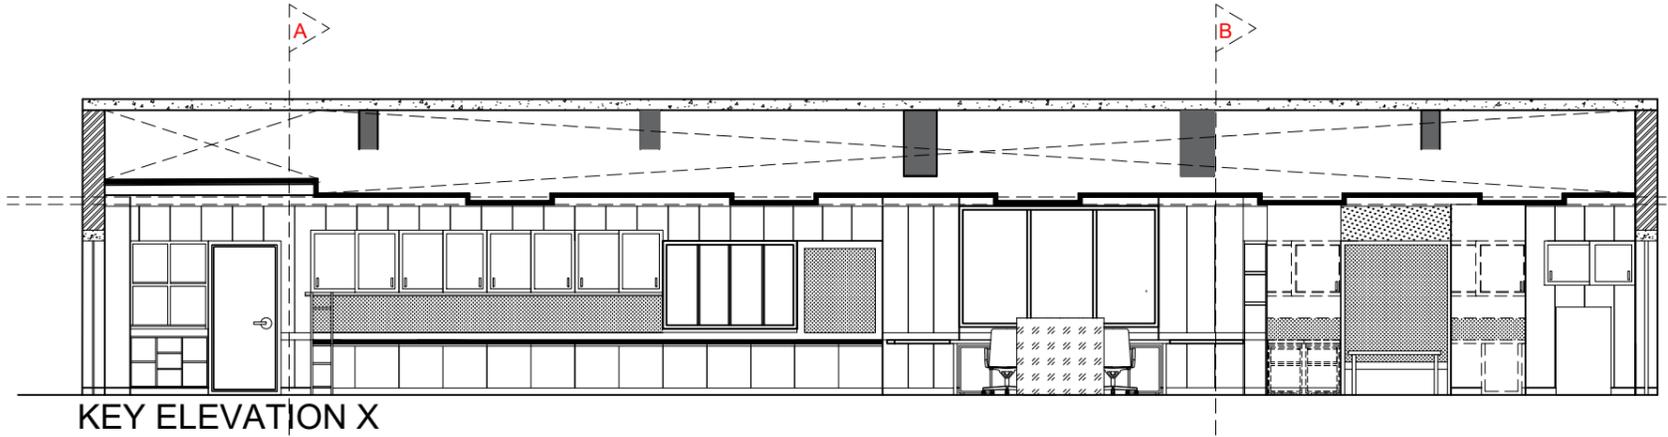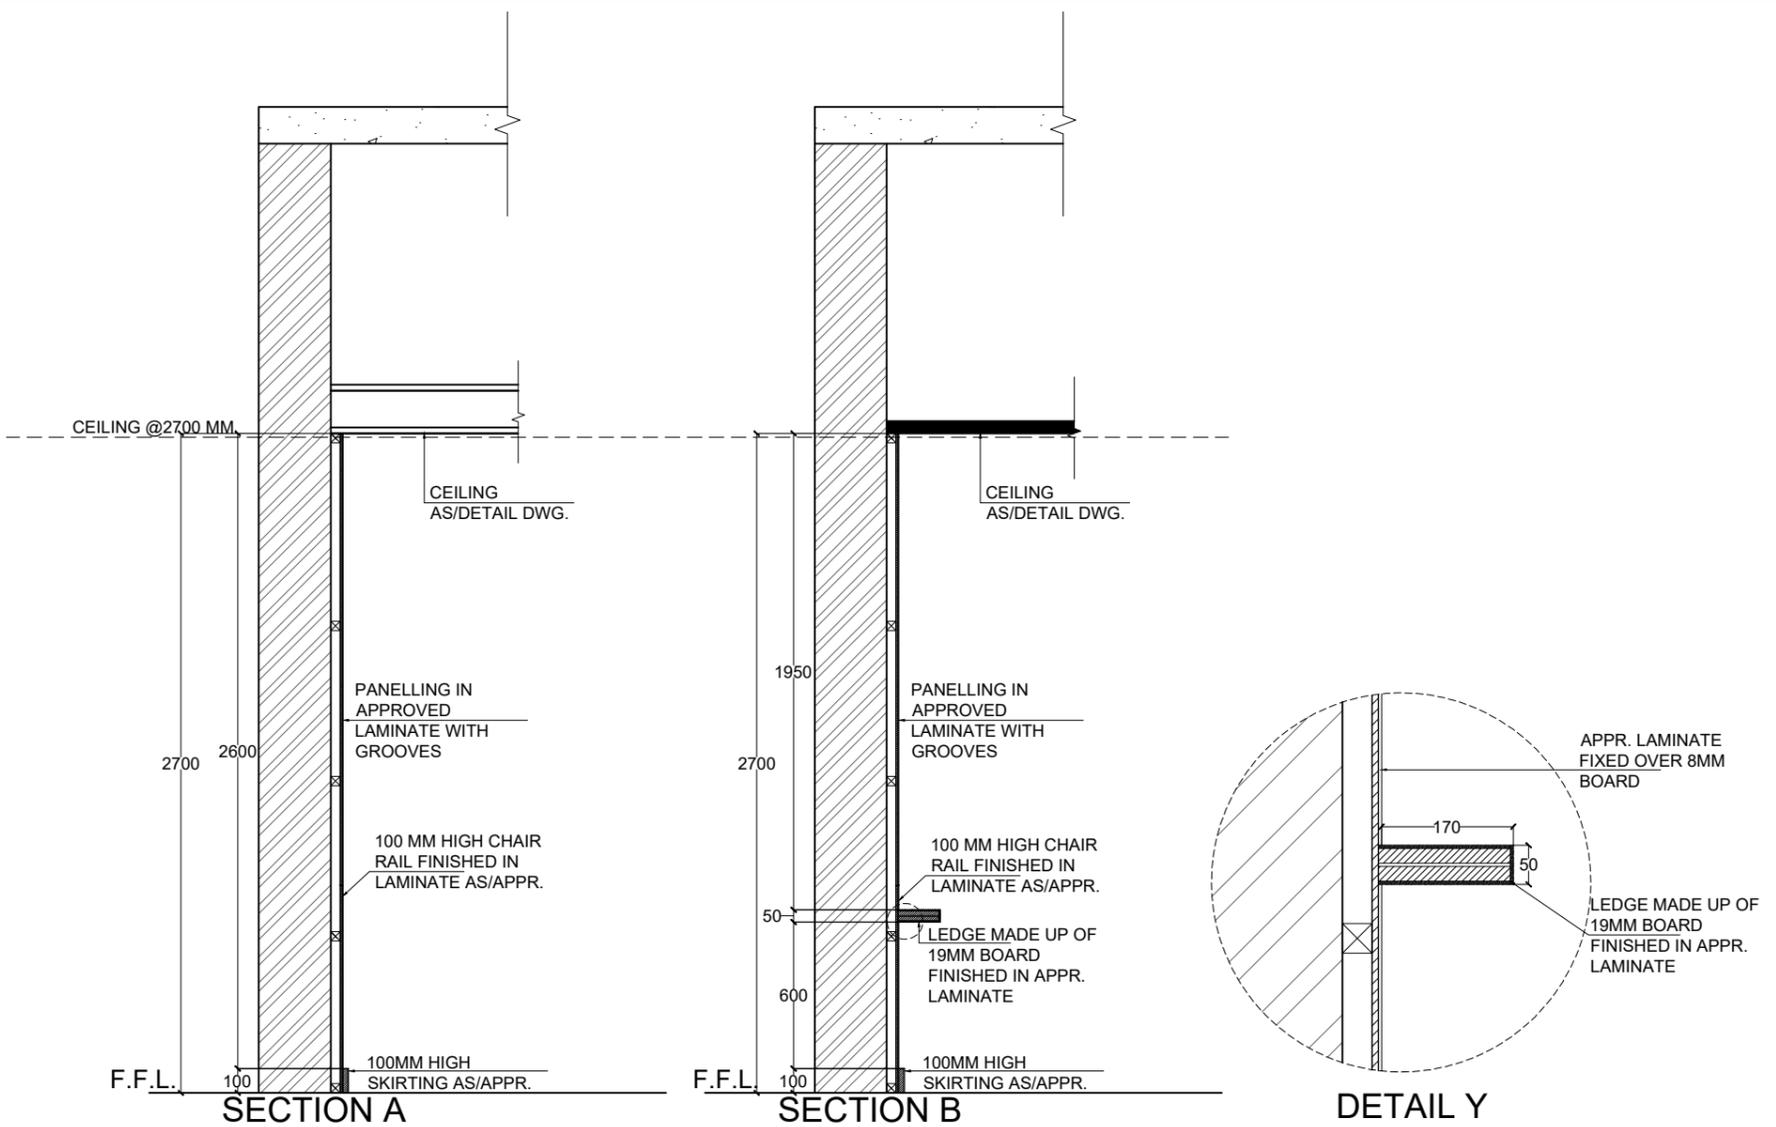


# WALL PANELLING 1

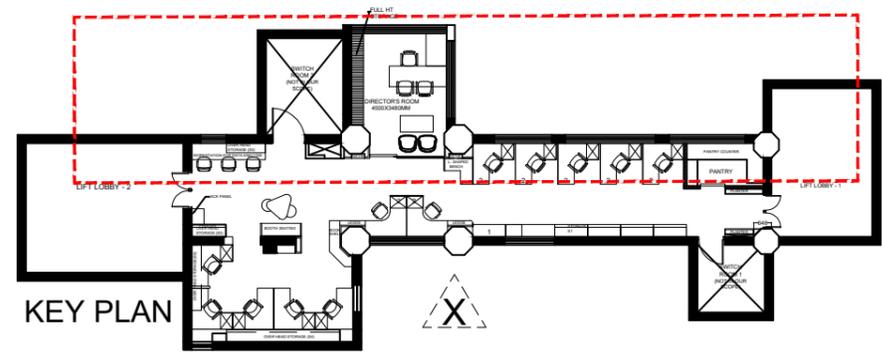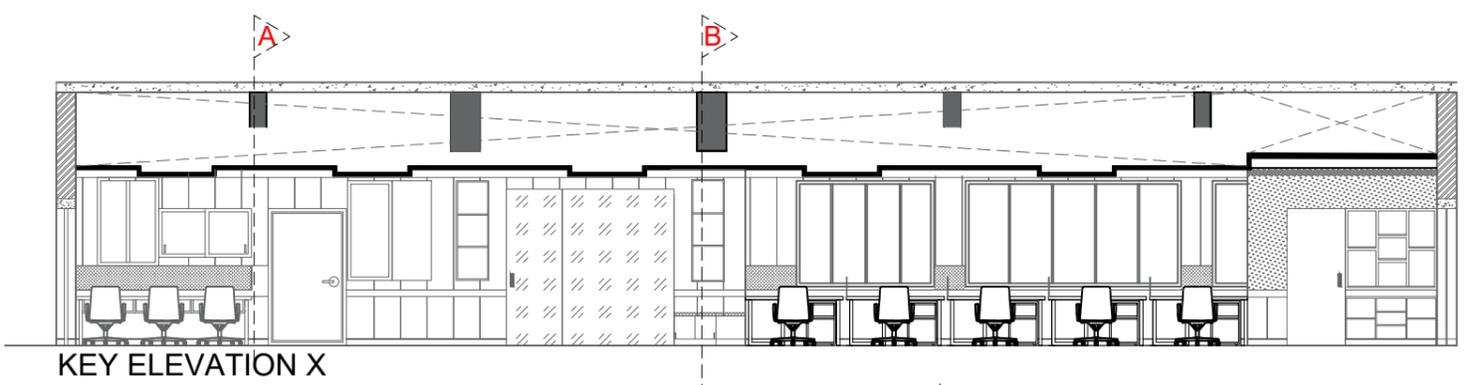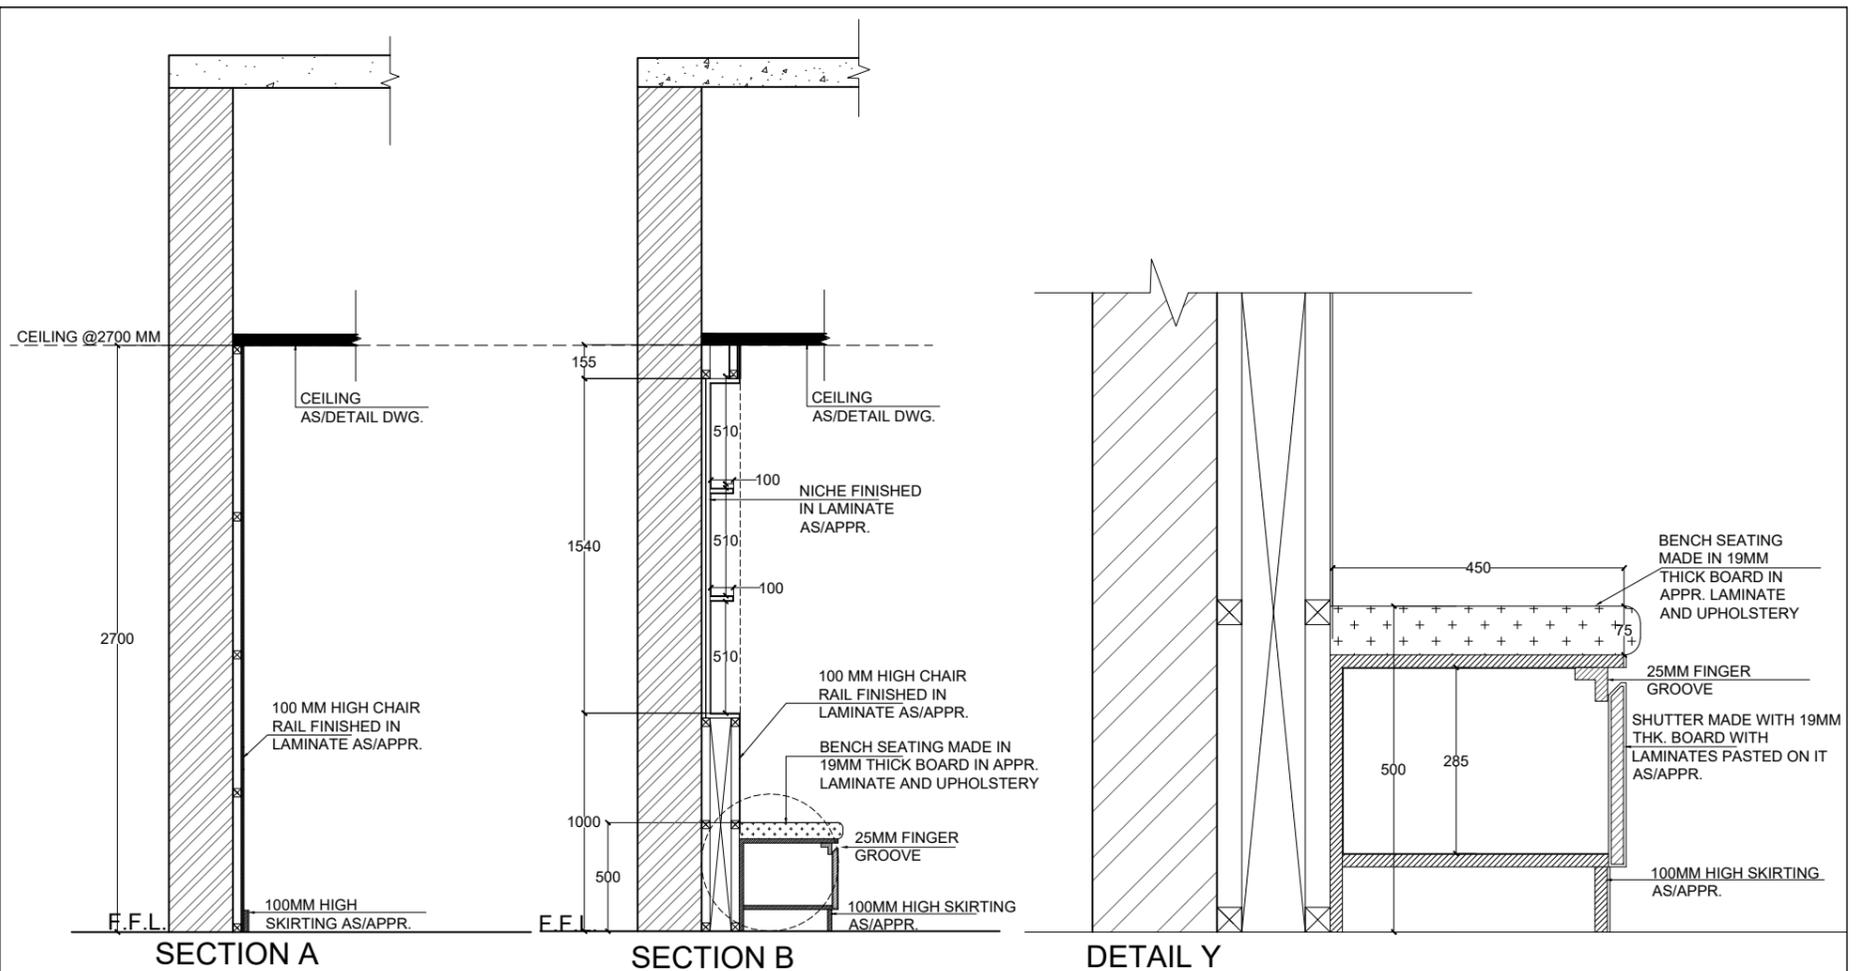


# WALL PANELLING 2

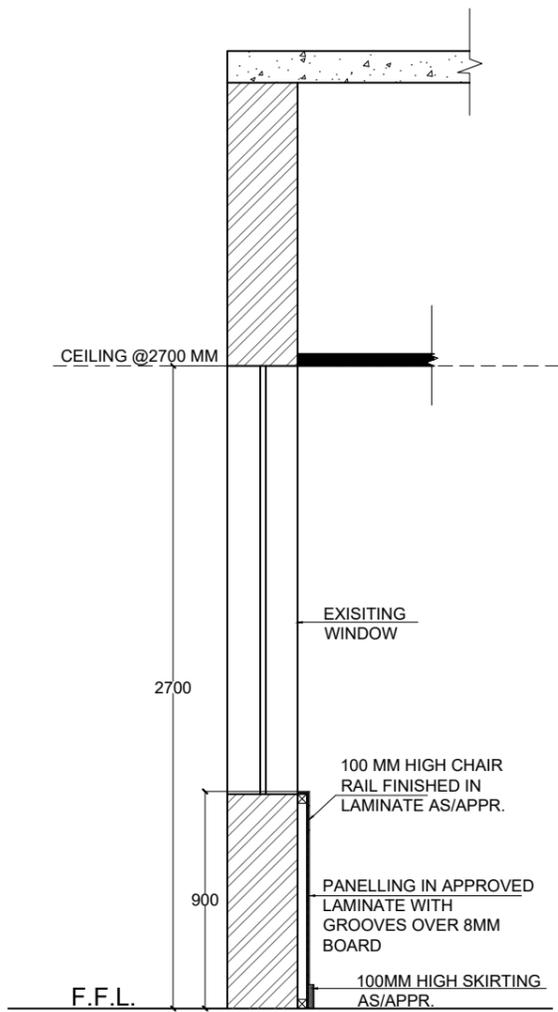


SECTION A

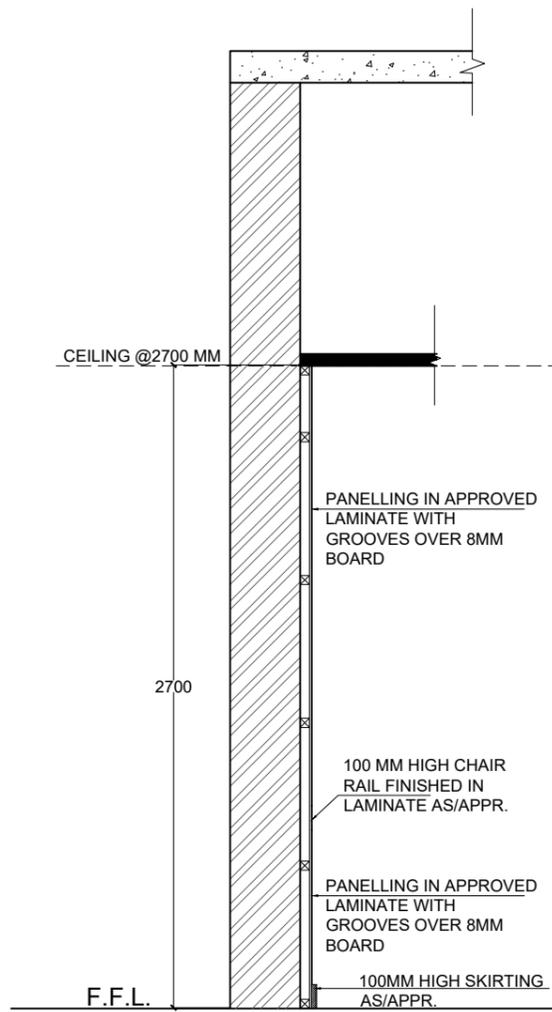


SECTION B

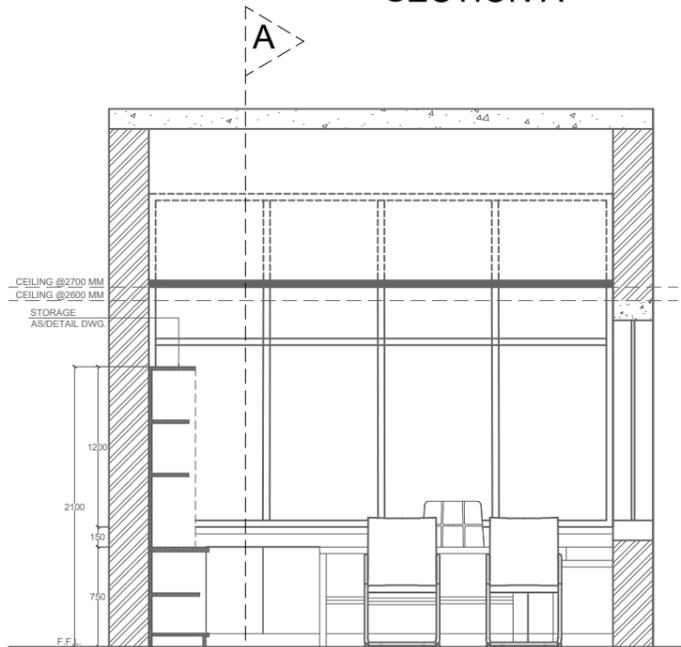

KEY ELEVATION X

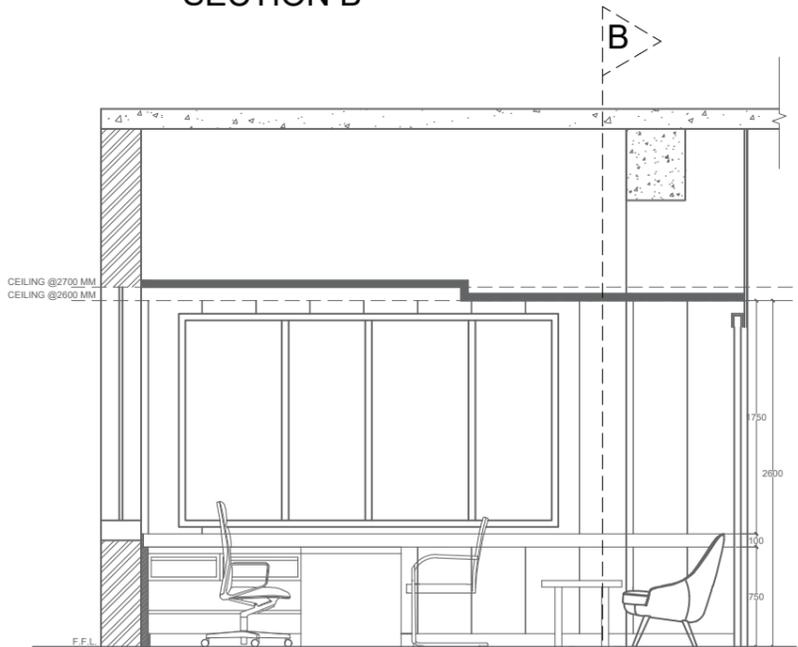

KEY ELEVATION Y

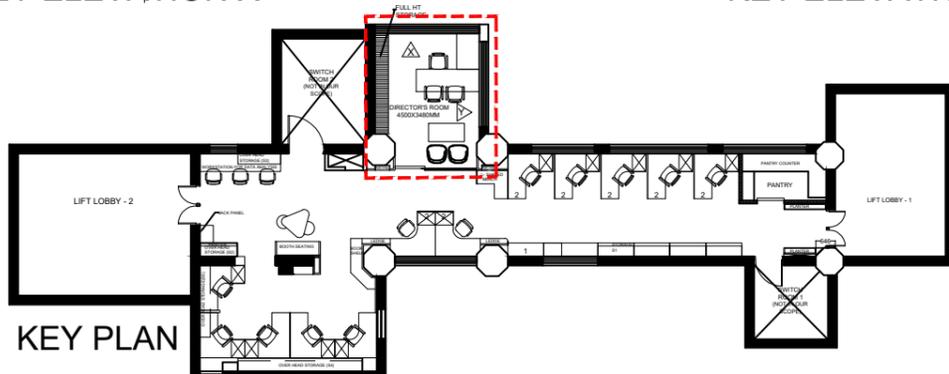

KEY PLAN

WALL PANELLING 3